


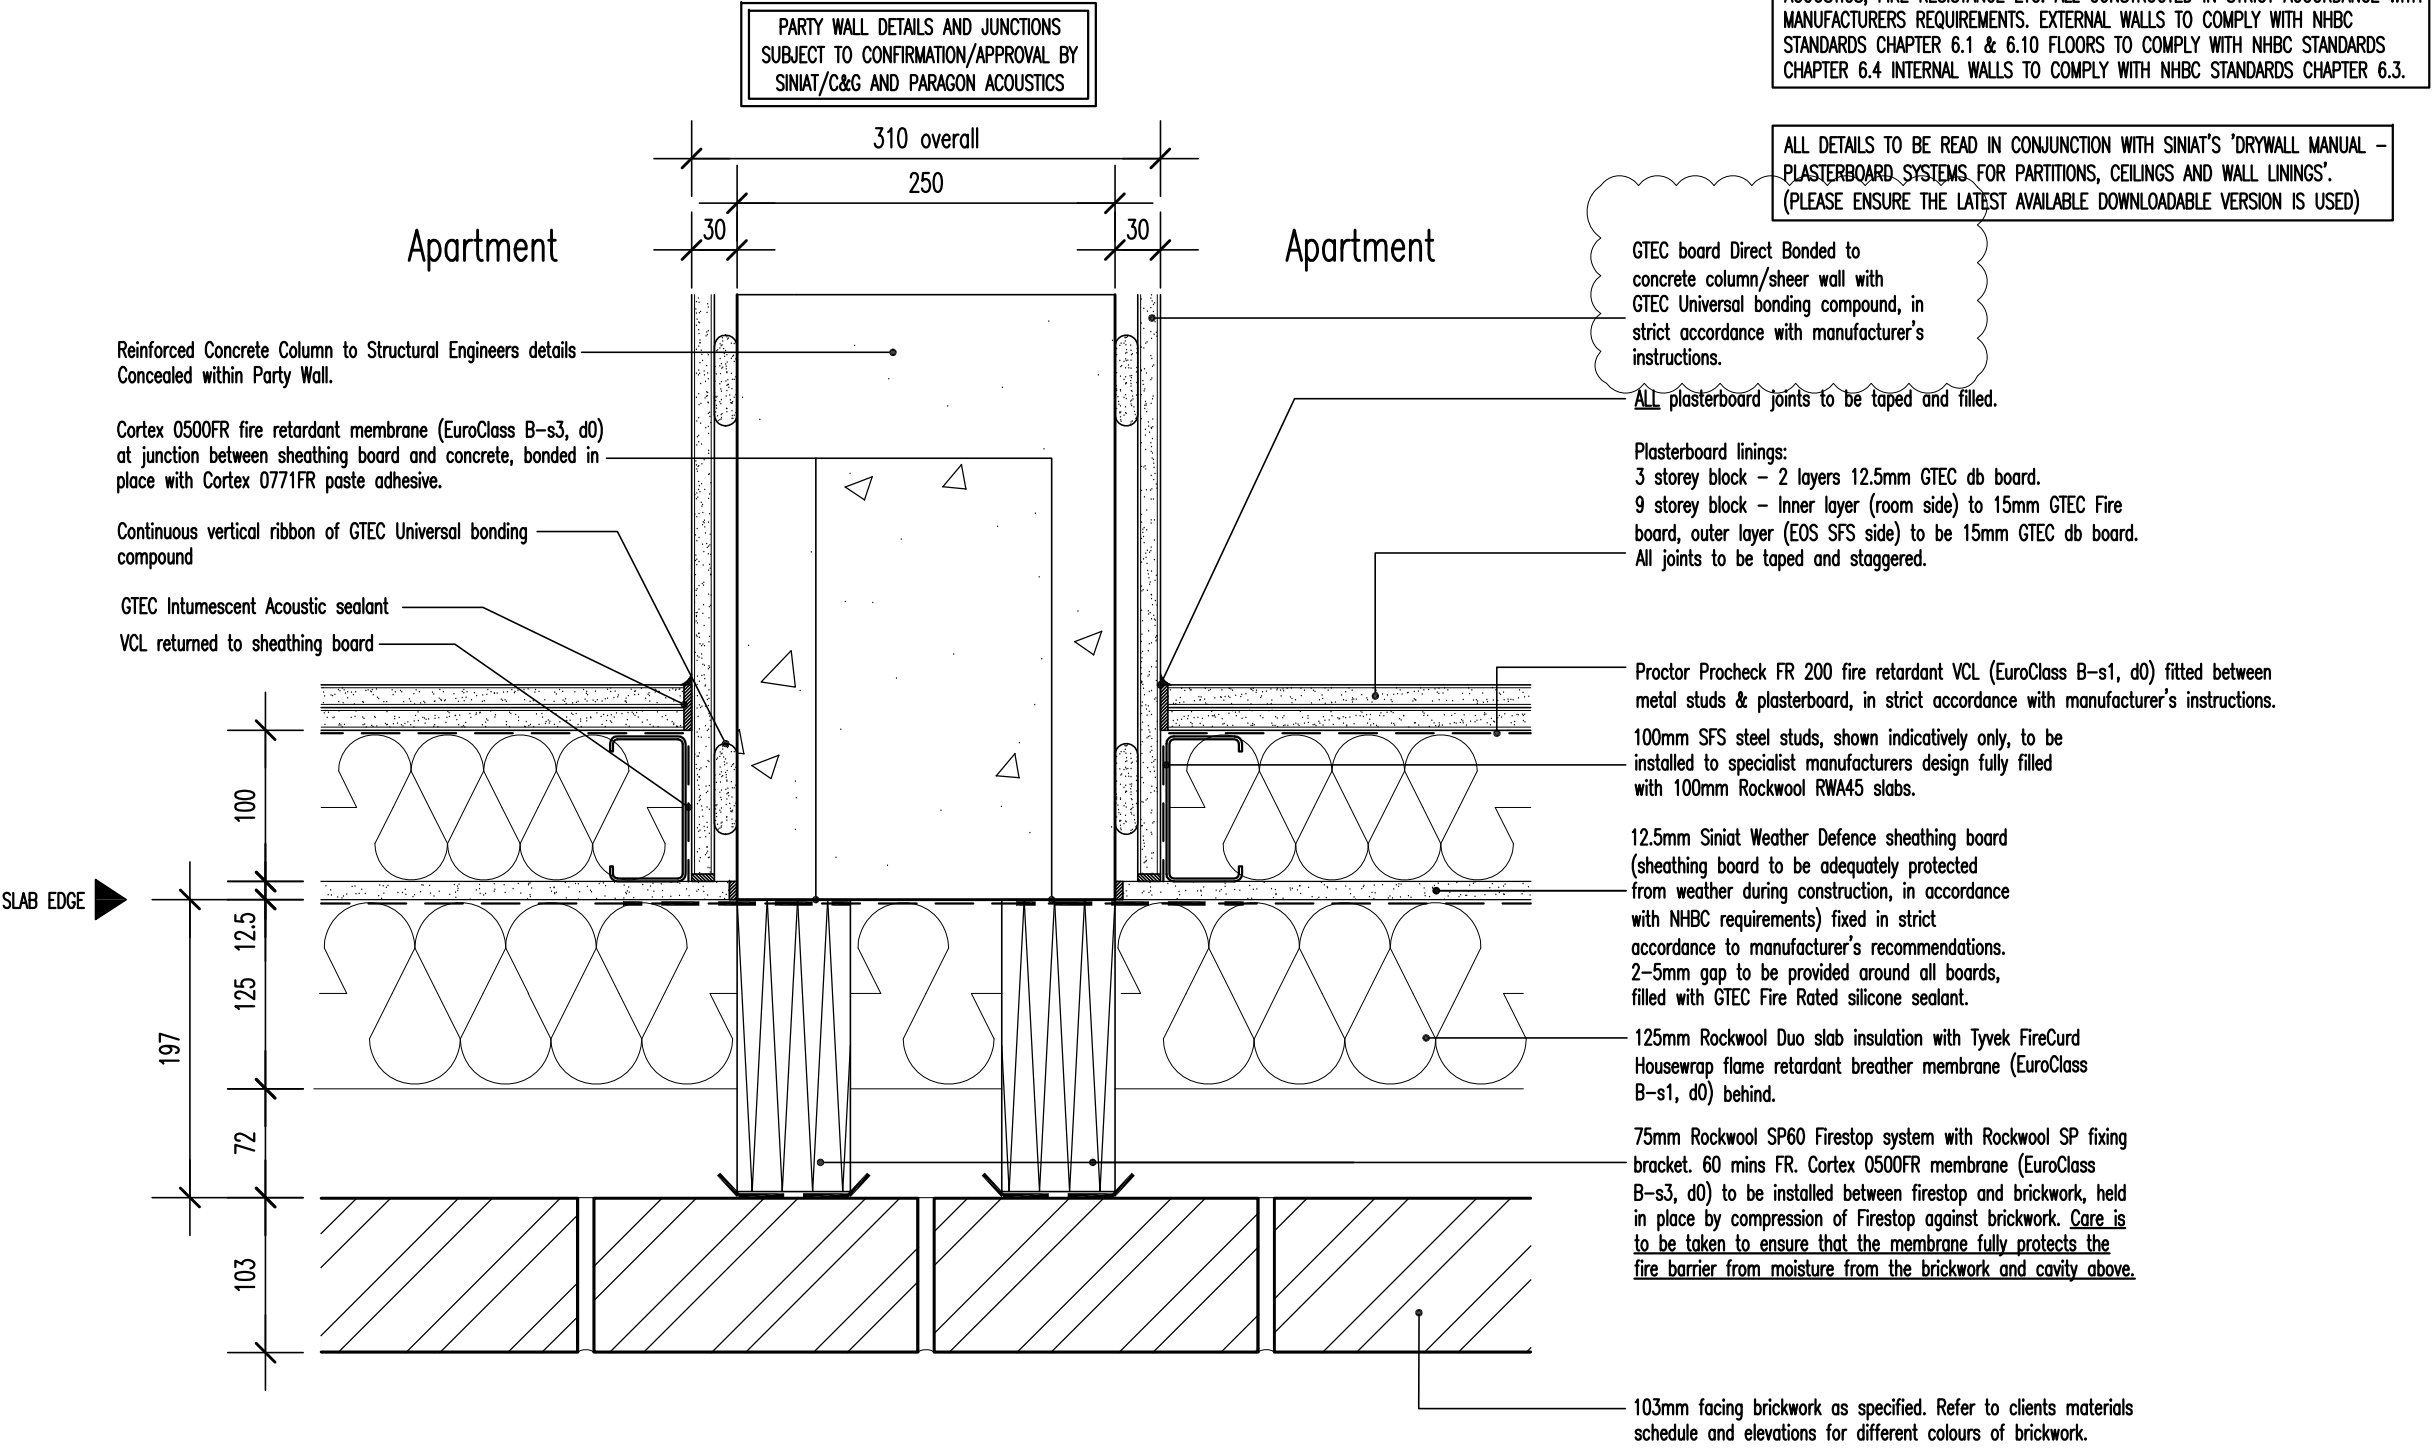

Plan detail
(to be read in conjunction with Fire Strategy drawings)

CONSTRUCTION TO BE FULLY IN ACCORDANCE WITH ALL CURRENT RELEVANT
'ACCREDITED CONSTRUCTION DETAILS' AND SIGNED OFF ON SITE BY SITE
MANAGER/SUPERVISOR TO CONFIRM IT HAS BEEN CONSTRUCTED AS SUCH.

NOTE:
This drawing is subject to full consultant team comments, NHBC approval,
sub-contractor comments and Client approval. Any works carried out on site
based on the information shown is subject to BHN's own risk.



C2	27.05.20	JC	MPL	Updated in accordance with Etex Group comments.
C1	24.02.20	JC	MPL	Party wall revised. Fire barrier updated.
T3	26.09.19	JC	MPL	Sheathing board & plasterboard spec to external walls revised.
T2	29.03.19	MSC	MPL	Updated to latest client information

REV DATE AMEN APP REVISION

DRG. NO. 452-18012-612C2

SCALE. 1:5@A3 DATE. DEC 2018

DRAWN. MSC APPROVED. MPL

Architectus

Architectural Design and Technology

Capella House, 4 Railway Approach, Worthing, West Sussex BN11 1UR
Tel.01903 821001 Fax.01903 821711 Email.designoffice@architectus.co.uk

CLIENT. BELLWAY HOMES NORTH LONDON

PROJECT. BLUENOTE APARTMENTS
BLYTH ROAD, HAYES

DRAWING. WORKING DETAILS
CONCRETE COLUMN/EXTERNAL WALL JUNCTION