


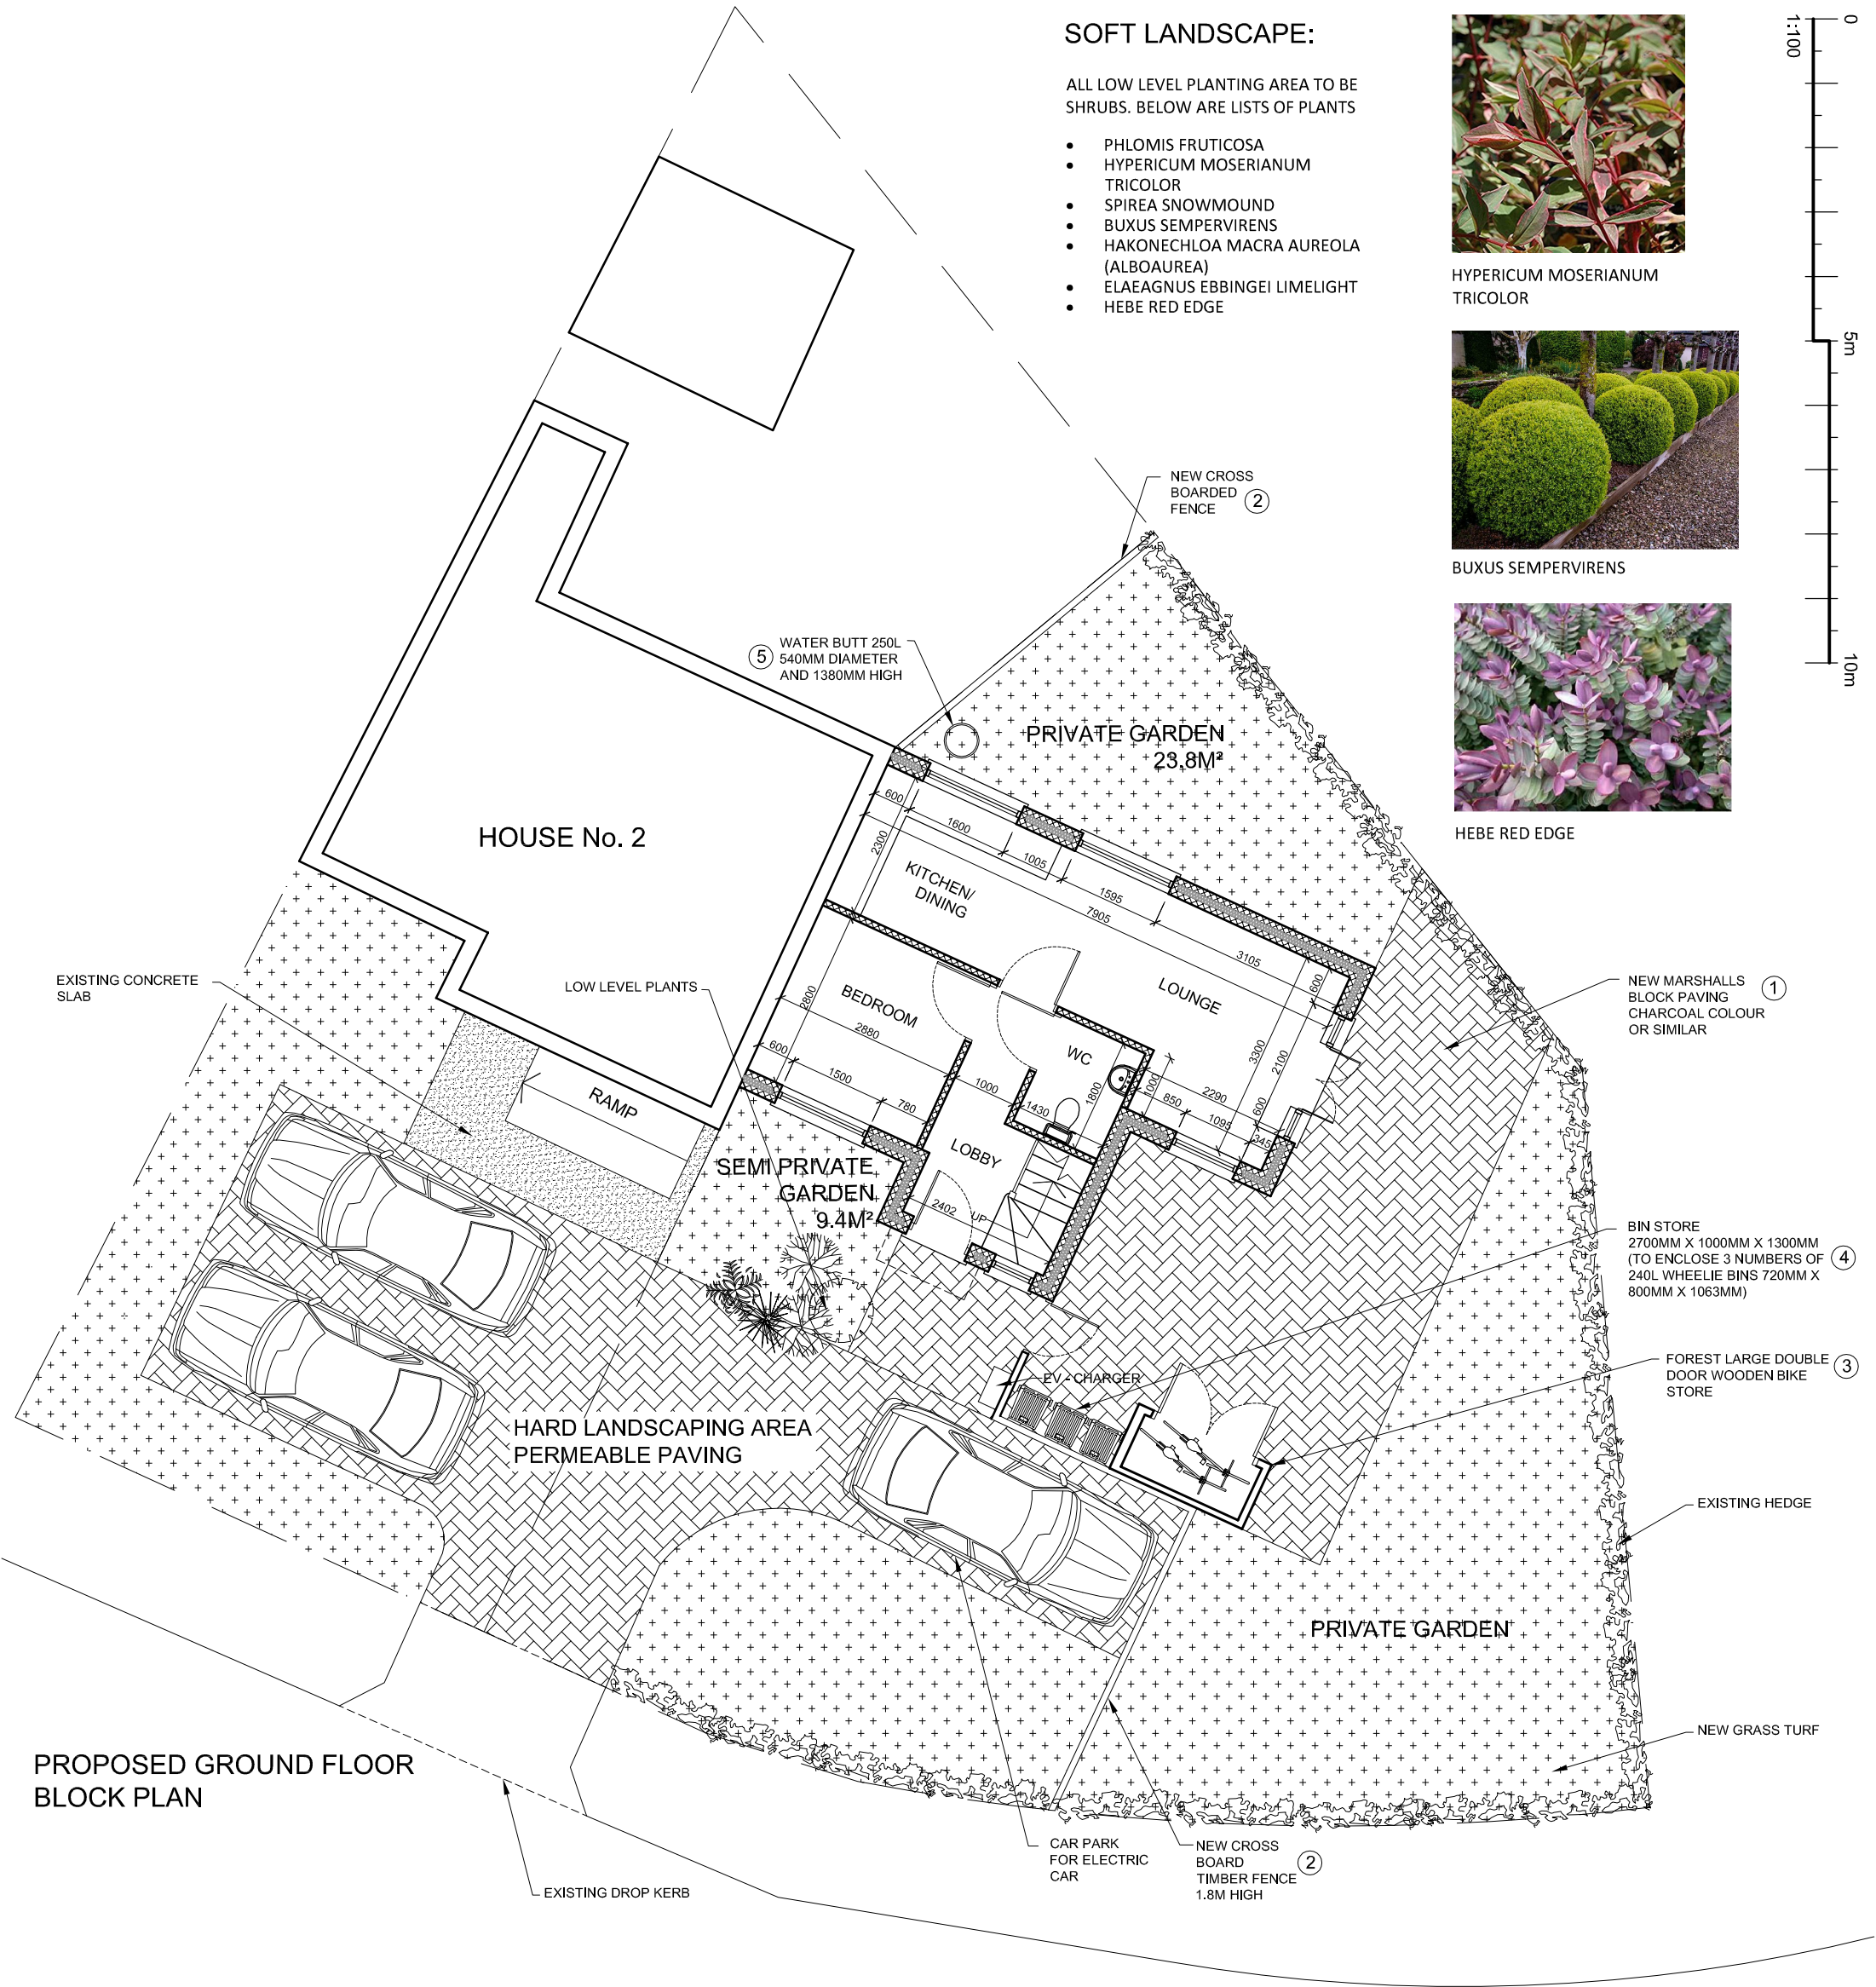

HARD LANDSCAPE:

① MARSHALLS BLOCK PAVING (CHARCOAL COLOUR OR SIMILAR)



② NEW CROSS BOARDED FENCE



③ FOREST LARGE DOUBLE DOOR WOODEN BIKE STORE



④ BIN STORE



⑤ WATER BUTT 250L 540MM DIAMETER AND 1380MM HIGH



The Contractor is to check all dimensions on site and report any discrepancies to the Contract Administrator. This drawing is to be read in conjunction with all other standard documentation. Dimensions are not to be scaled from this drawing.

rev.	description		date	chkd.
	93 Colmandene Crescent, Orpington, Kent BR5 2RA 020 3004 9238 07931 931 035 s.nappal@dapconsultants.co.uk www.dapconsultants.co.uk			
				
project : 2A East Way Hayes				
drawing title : Proposed Block Plan				
drawn: SN	chkd : SS	date: 08.08.2022		
status: Planning		scale: 1:100@A3		
proj no: 1980	drg no: 02	rev no:		