

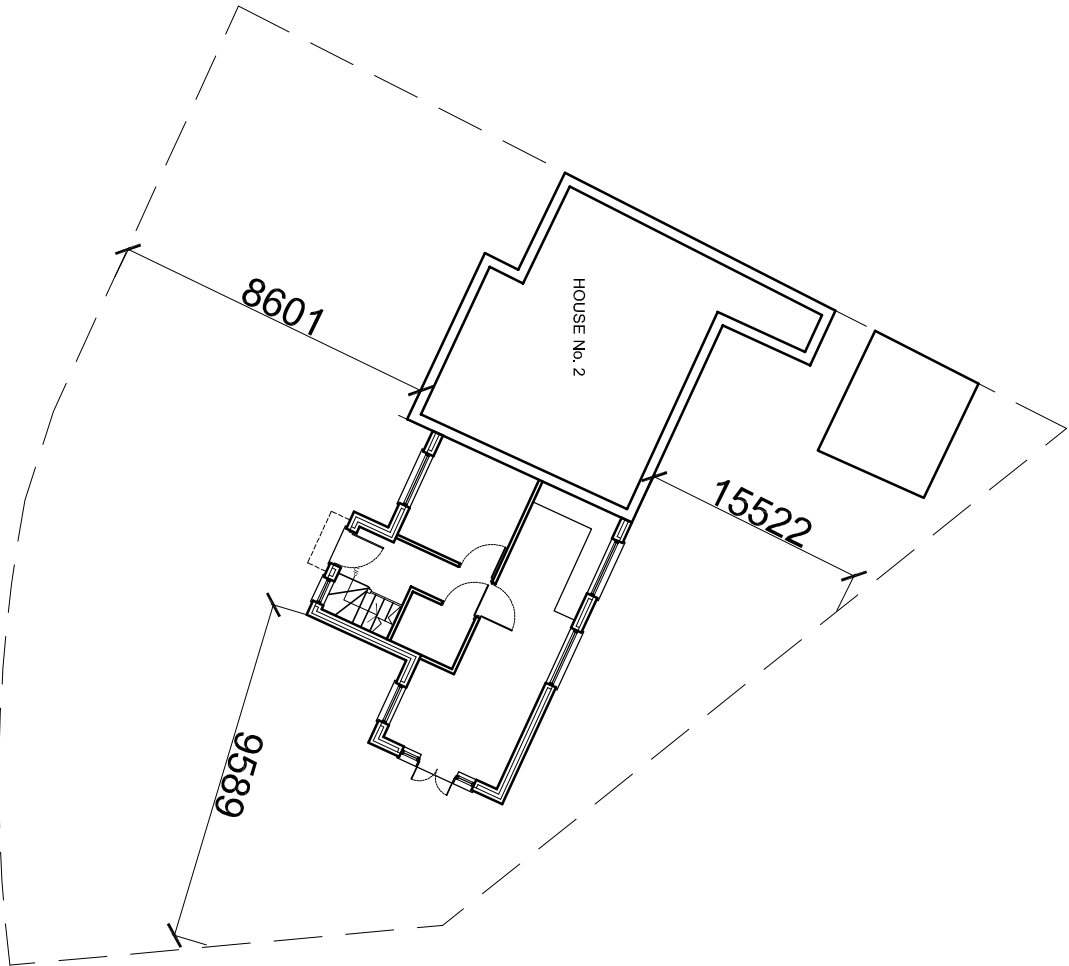


The Contractor is to check all dimensions on site and report any discrepancies to the Contract Administrator. This drawing is to be read in conjunction with all other standard documentation. Dimensions are not to be scaled from this drawing.

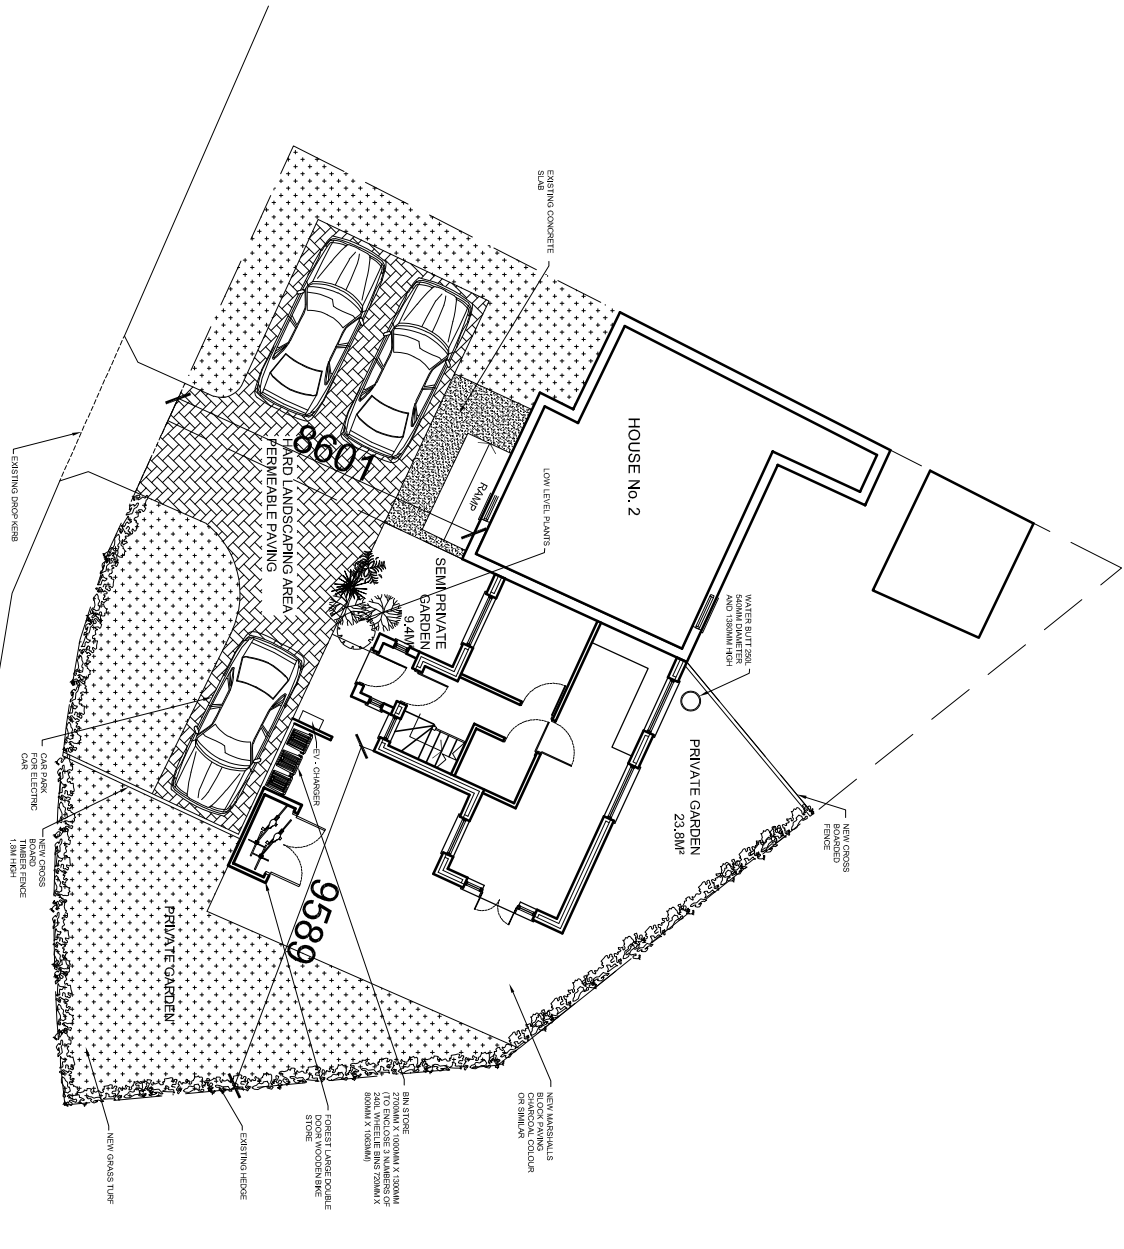

EXISTING GROUND FLOOR
BLOCK PLAN

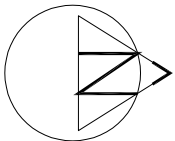

PROPOSED GROUND FLOOR
BLOCK PLAN

Design And Plan
CONSULTANTS

93 Colmandene Crescent,
Orpington, Kent BR5 2RA

020 3004 9238
07931 931 035

s.nappal@dapconsultants.co.uk
www.dapconsultants.co.uk

Project : 2A East Way
Hayes

Drawing title :

Existing and Proposed Block Plan

drawn: SN	chkd : SS	date: 08.08.2022
status: Planning		
scale: 1:200@A3		
proj no : 1980	drg no: 05	rev no: