



01 - REAR VIEW




02 - REAR VIEWS




NOTES


Dimensions are not to be scaled from this drawing by contractors. The contractor is requested to check all dimensions before the work started.
Report any discrepancies to the client or architect before undertaking the work described in the drawings. Dimensions are approximate site dimensions and are to be verified by the contractor on site before any fabrication/site works i.e foundations etc occur
Contractor is responsible for all temporary propping to existing structure

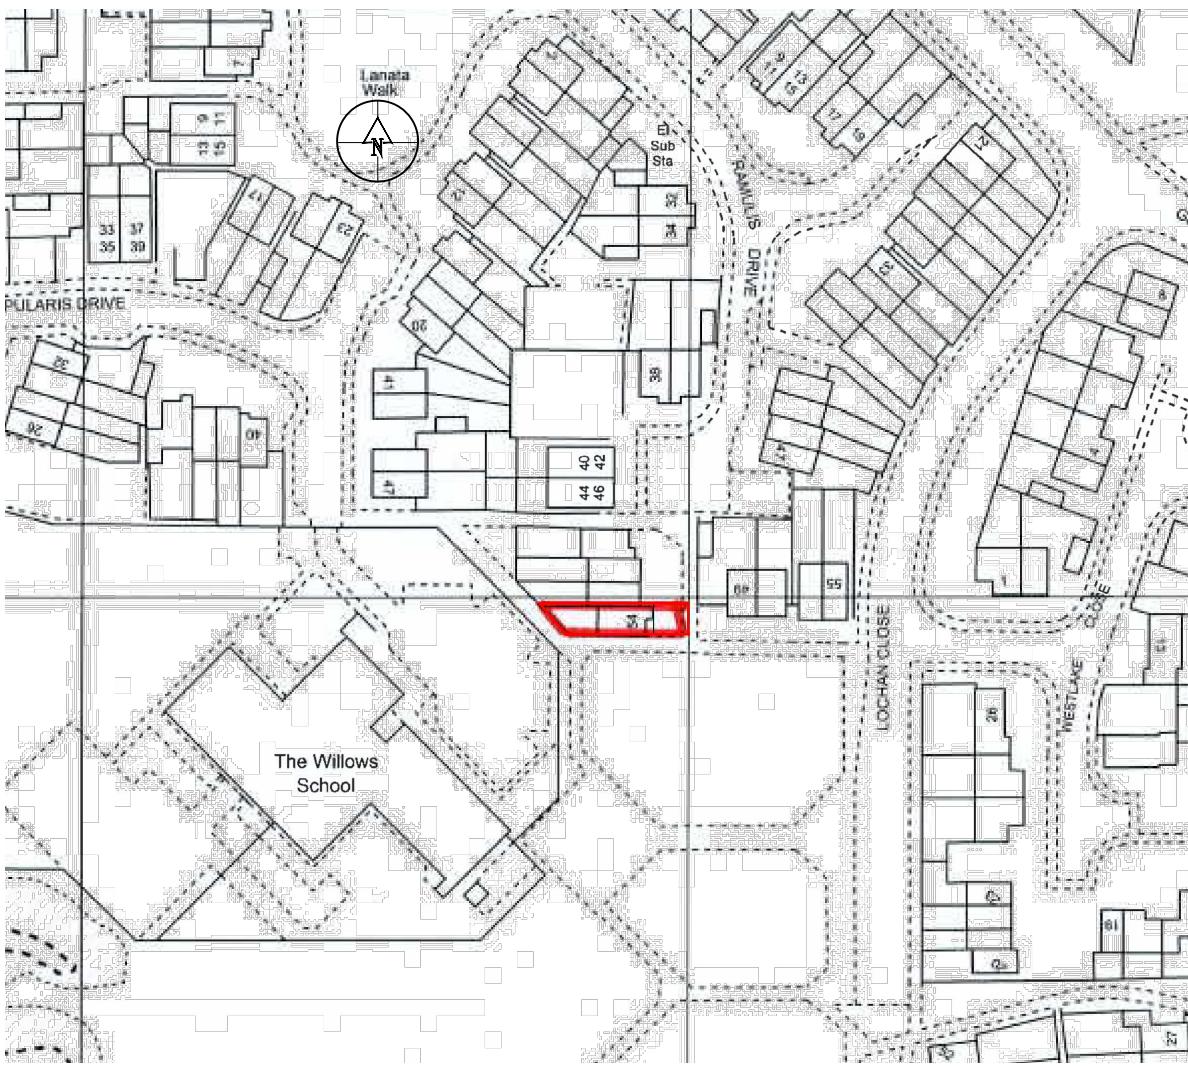

03 - OS MAP

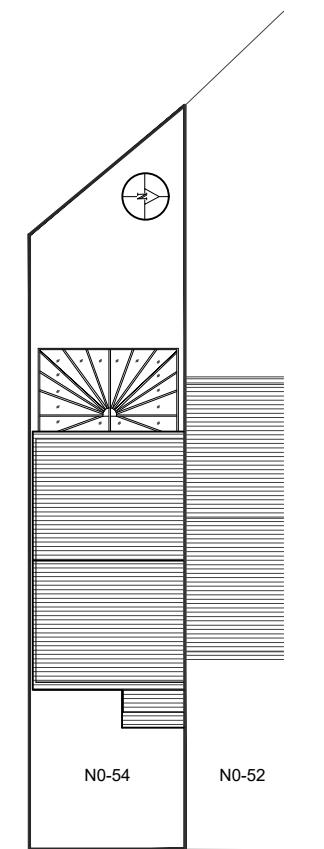

04 - EXISTING BLOCK PLAN

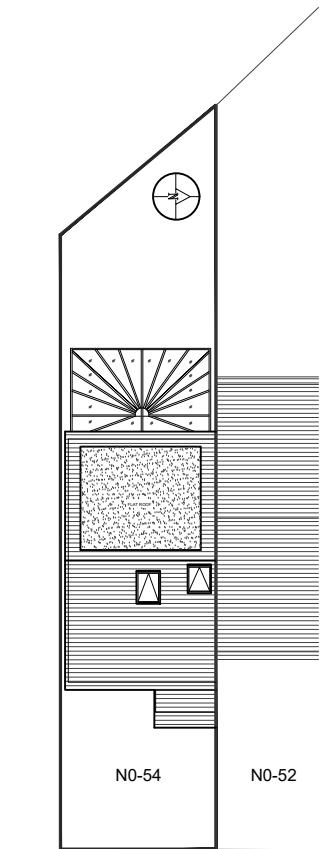

05 - PROPOSED BLOCK PLAN

DE ARCHITECTURAL CONSULT.LTD
M: 07869580774, 07883602259
E: design_endeavour@gmail.com

Project	54 RAMULIS DRIVE HAYES LONDON, UB4 9QA		
Title	OS MAP & BLOCK PLANS		
Scale as shown@A3	Drawn MZ/FA	Approved	Date JAN-23
Job No. DAC-133/23	Drawing No. PH-54RD-01	Rev.	-