


All work to comply with  
current building regulations  
and codes of practice


Do not scale from drawings  
all dimensions to be checked  
on site before the start of  
any work

All Proposed External Materials to Match  
Existing External Materials



Any Proposed Windows to Flank wall to be  
Obscure Glazed and Non-Opening below  
1.7m from FFL

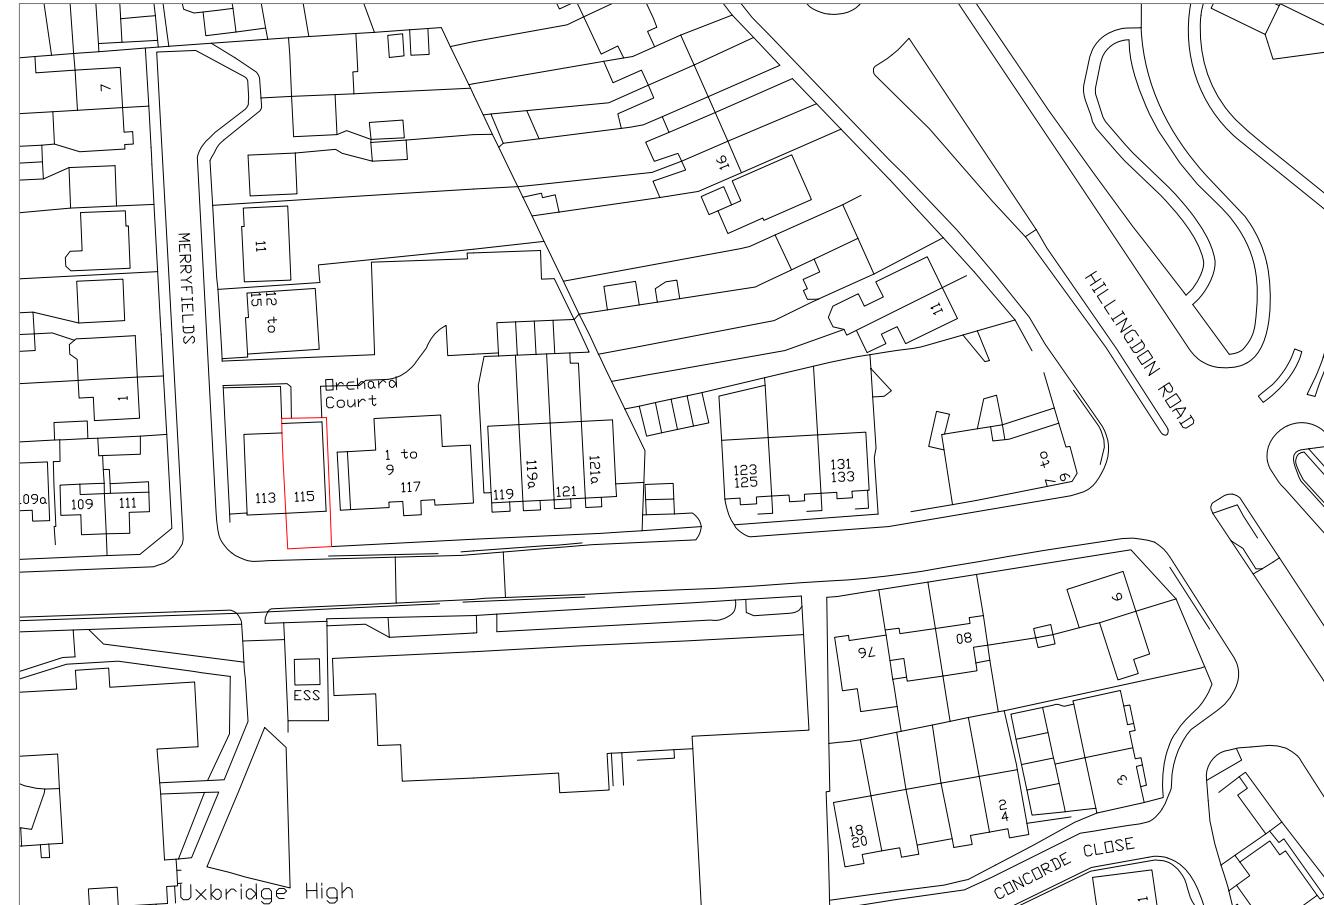

Location Plan Scale 1:1250

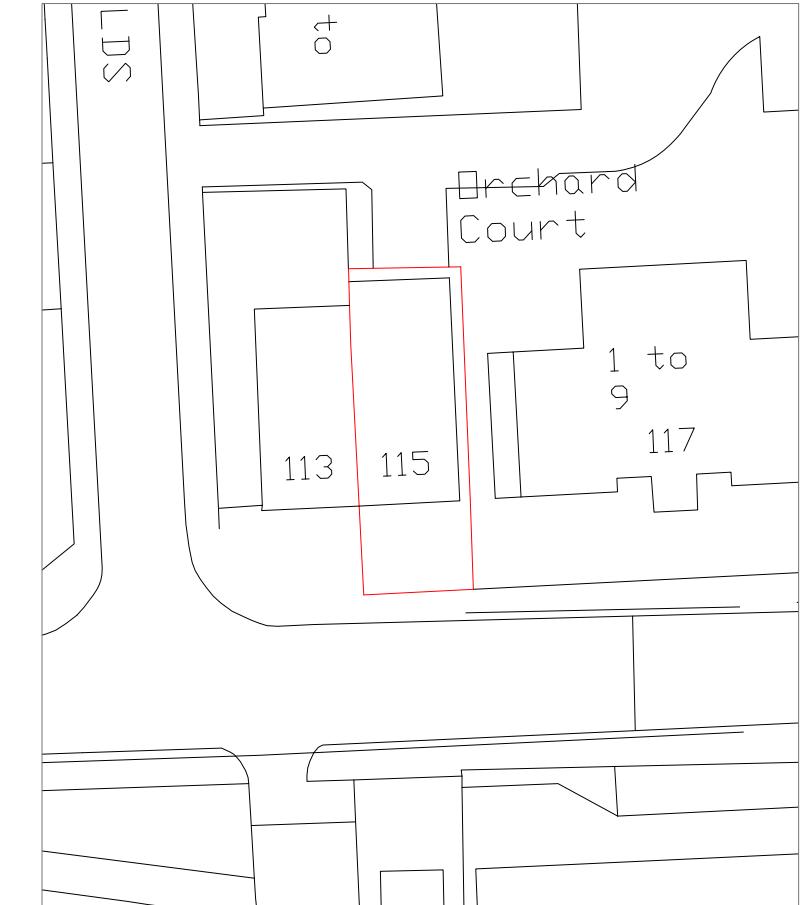

Block Plan Scale 1:500

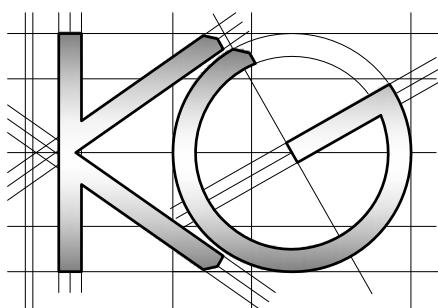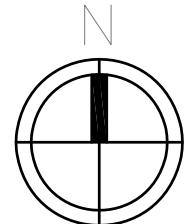

Site Address:

115A The Greenway  
Uxbridge  
UB8 2PR

Drawing Content:

Location Plan  
Block Plan

1

Drawings No:

115thegreenway/2024/07A

Date Drawn:

8th March 2024

Planning Issue

7

Drawings Scale:

1:1250/500

Drawn By:

KG

Revision:

6 8

2

4