
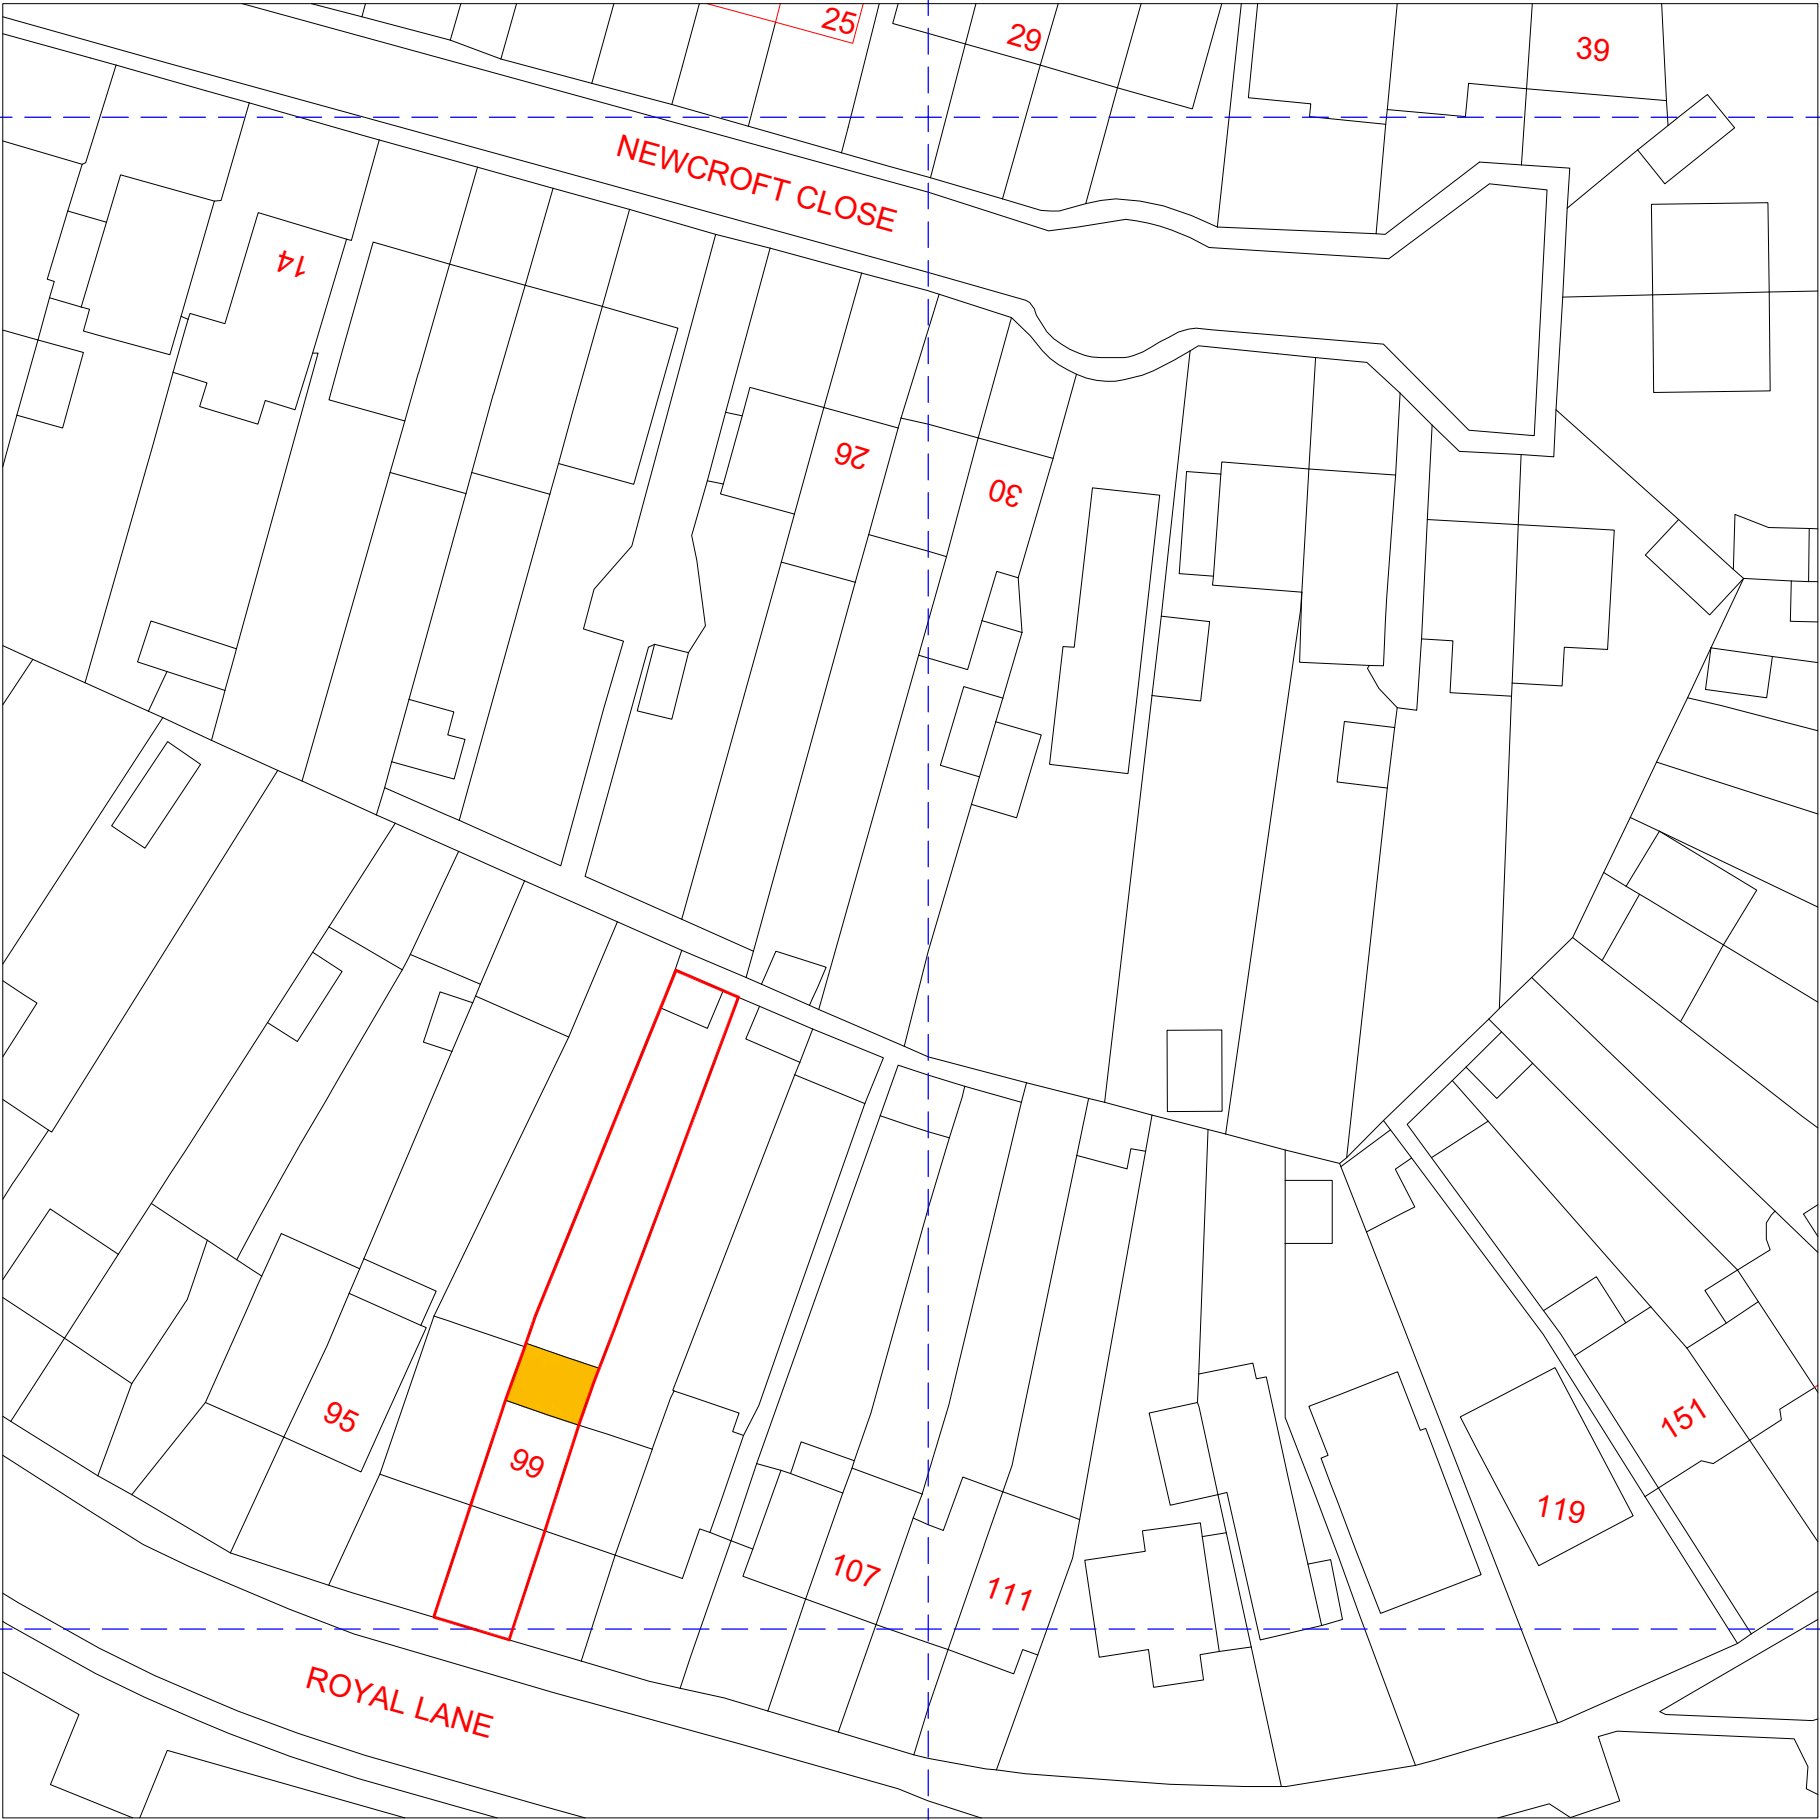


NOTES

CONTRACTORS MUST VERIFY ALL DIMENSIONS ON SITE BEFORE
COMMENCING ANY WORK ON SHOP DRAWINGS
DO NOT SCALE FROM THIS DRAWING

RS ATPA COPYRIGHT

- Notes:
1. Do not scale this drawing
 2. All dimensions to be verified on site and any discrepancy reported to the client
 3. This drawing to be read in conjunction with all relevant drawings
- Prior To Commencement Of Any Works,
Agree With Adjoining Neighbours

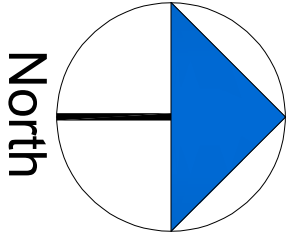

REV	AMENDMENT	DATE	CHKD
A	Planning Issue	12.05.25	RS

CLIENT	Prabjit Multani
PROJECT	99 Royal Lane Uxbridge - Middlesex UB8 3QT
DRAWING TITLE	Proposed Block Plan Sheet 4

SCALE	DRAWN BY	CHECKED	DATE
1:250 @ A1	RS	RS	12.05.25
1:500 @ A3			
DRAWING NUMBER	2025 - 49 - 04	REVISION	A

DRAWING STATUS

Planning Issue