

NOTES
CONTRACTORS MUST VERIFY ALL DIMENSIONS ON SITE BEFORE
COMMENCING ANY WORK OR SHOP DRAWINGS
DO NOT SCALE FROM THIS DRAWING
RE ATRA COPYRIGHT

Notes:

1. Do not scale this drawing
2. All dimensions to be verified on site and any discrepancy reported to the client
3. This drawing to be read in conjunction with all relevant drawings

C.Line Party Wall
C.Line Party Wall

Rear Garden

Rear Garden




Rear Garden

C.Line Party Wall
C.Line Party Wall
C.Line Party Wall
C.Line Party Wall

Rear Garden


C.Line Party Wall
C.Line Party Wall
C.Line Party Wall
C.Line Party Wall

Rear Garden

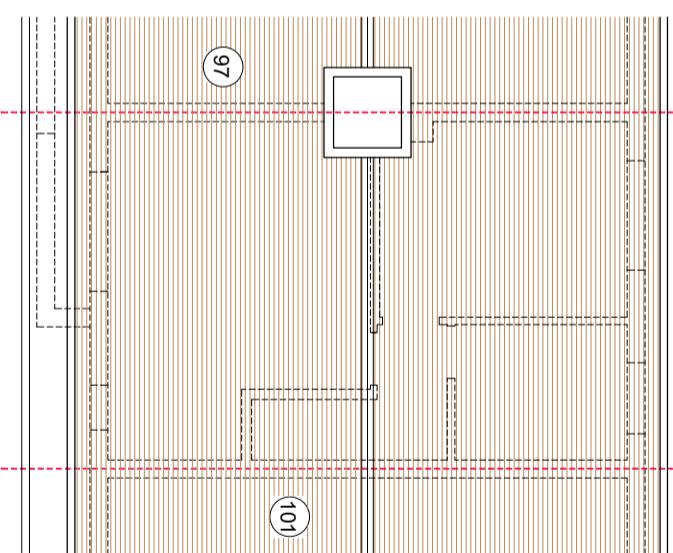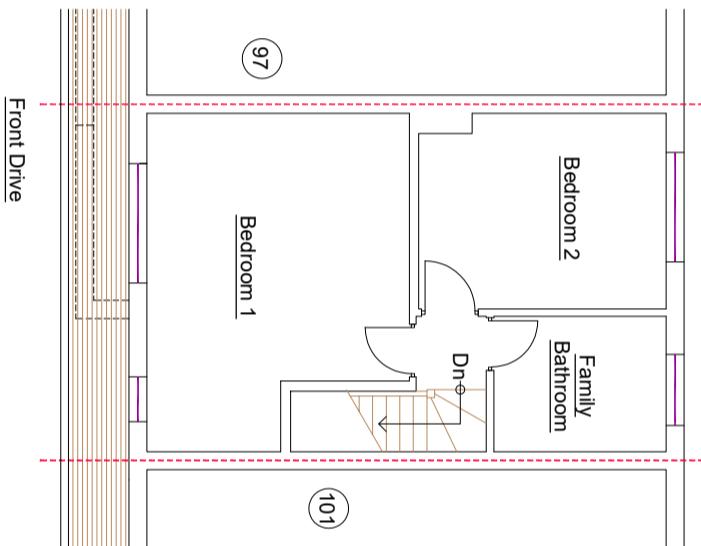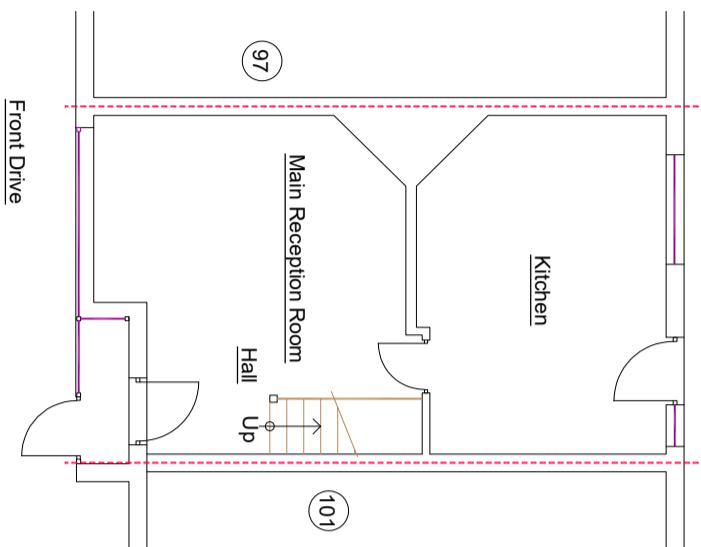

Loft Conversion:

A	Planning Issue	26.05.25	RS
REV	AMENDMENT	DATE	ckho

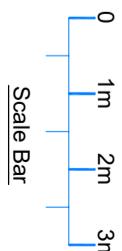

Scale Bar

CLIENT
Prabhjot Multani

PROJECT
99 Royal Lane
Uxbridge - Middlesex
UB8 3QT

DRAWING TITLE
Proposed Loft Conversion
Existing Floor Layouts
Sheet 1

DRAWING STATUS
Planning Issue

SCALE 1:50 @ A1 1:100 @ A3	DRAWN BY RS	CHECKED RS	DATE 26.05.25
DRAWING NUMBER 2025 - 55 - 01	REV A	AMENDMENT ckho	DATE 26.05.25