

NOTES

CONTRACTORS MUST VERIFY ALL DIMENSIONS ON SITE BEFORE COMMENCING ANY WORK ON SHOP DRAWINGS


DO NOT SCALE FROM THIS DRAWING

RS ATPA COPYRIGHT

- Notes:
1. Do not scale this drawing
 2. All dimensions to be verified on site and any discrepancy reported to the client
 3. This drawing to be read in conjunction with all relevant drawings
- Prior To Commencement Of Any Works, Agree With Adjoining Neighbours


Client/Builder To Obtain All Planning Permission Approvals From The Relevant Authority, Commencement Of Building Works Prior To The Planning & Building Control Approvals Is To Client/Builders Own Risk

Client/Builder To Liaise With Local Water Board For Any New Works On Or Within The Public Sewer Or Drain Runs And Obtain Approval From The Local Authority Prior To Commencement Of Any Works

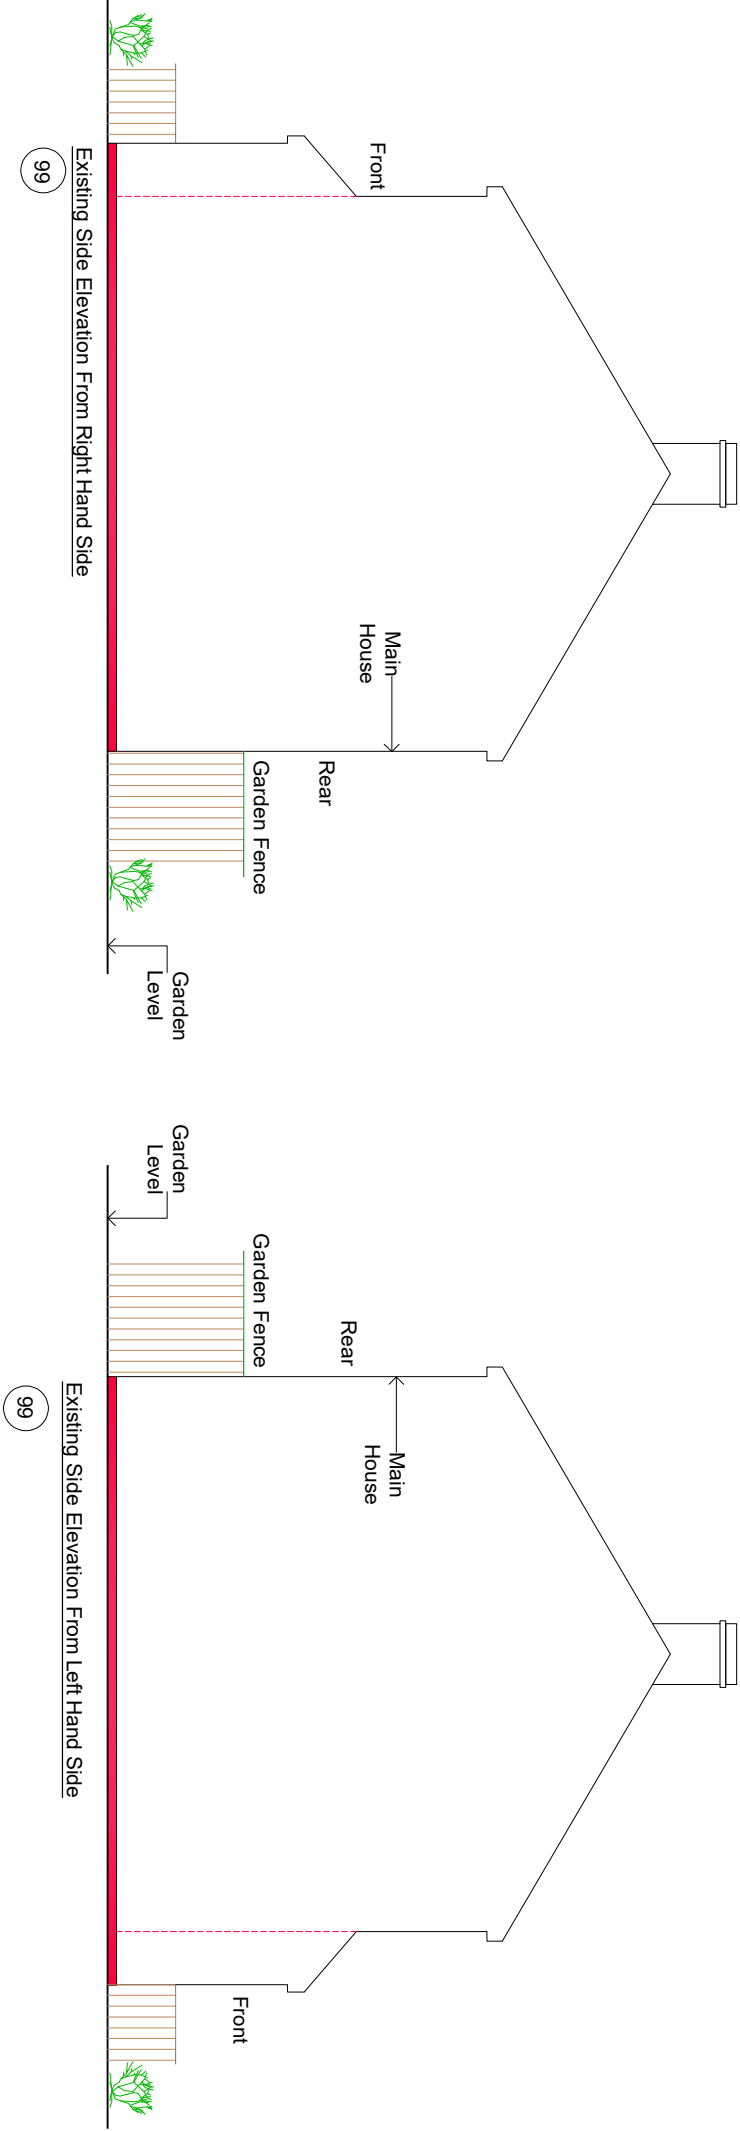


Loft Conversion:

REV	AMENDMENT	DATE	CHKD
A	Planning Issue	26.05.25	RS

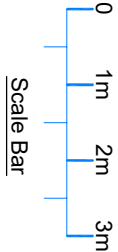

CLIENT	Prabhjot Multani
PROJECT	99 Royal Lane Uxbridge - Middlesex UB8 3QT
DRAWING TITLE	Proposed Loft Conversion Existing Elevations Sheet 2

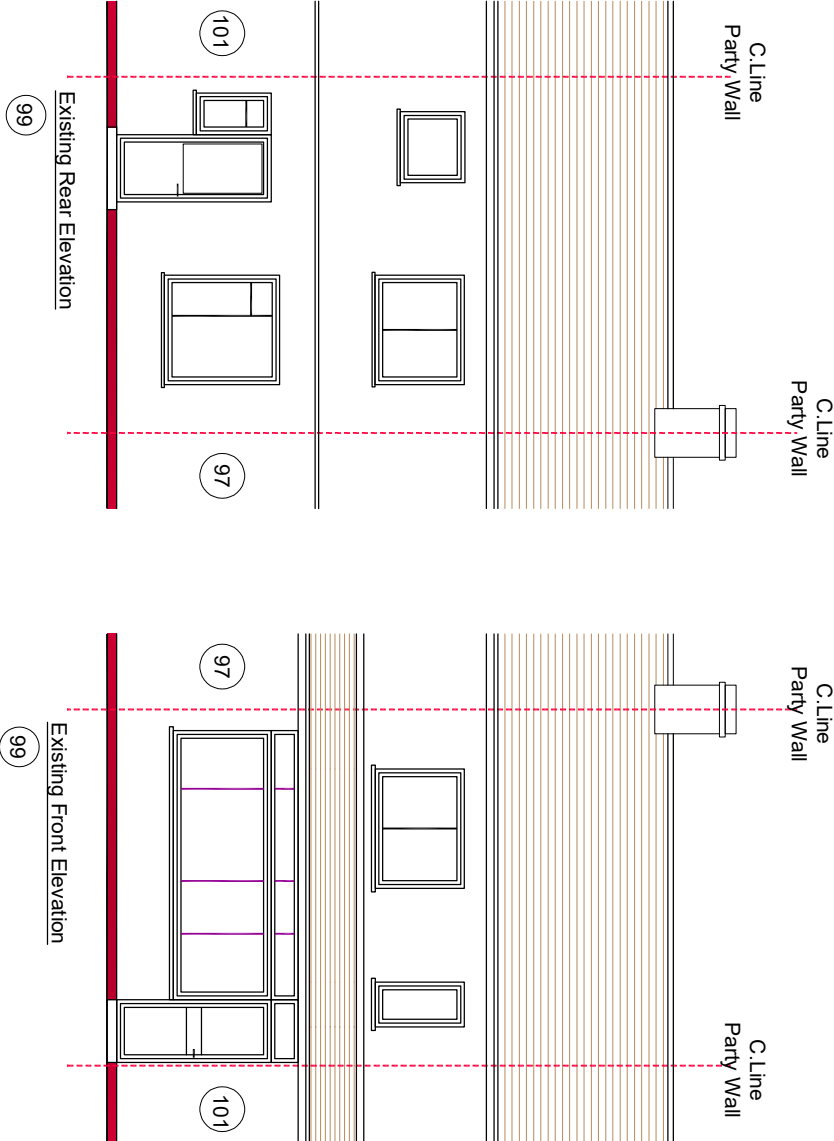

DRAWING STATUS

Planning Issue

SCALE	DRAWN BY	CHECKED	DATE
1:50 @ A1	RS	RS	26.05.25
1:100 @ A3			
DRAWING NUMBER	2025 - 55 - 02	REVISION	A