

NOTES



CONTRACTORS MUST VERIFY ALL DIMENSIONS ON SITE BEFORE COMMENCING ANY WORK ON SHOP DRAWINGS

DO NOT SCALE FROM THIS DRAWING

RS ATPA COPYRIGHT

- Notes:
1. Do not scale this drawing
 2. All dimensions to be verified on site and any discrepancy reported to the client
 3. This drawing to be read in conjunction with all relevant drawings

Prior To Commencement Of Any Works,
Agree With Adjoining Neighbours

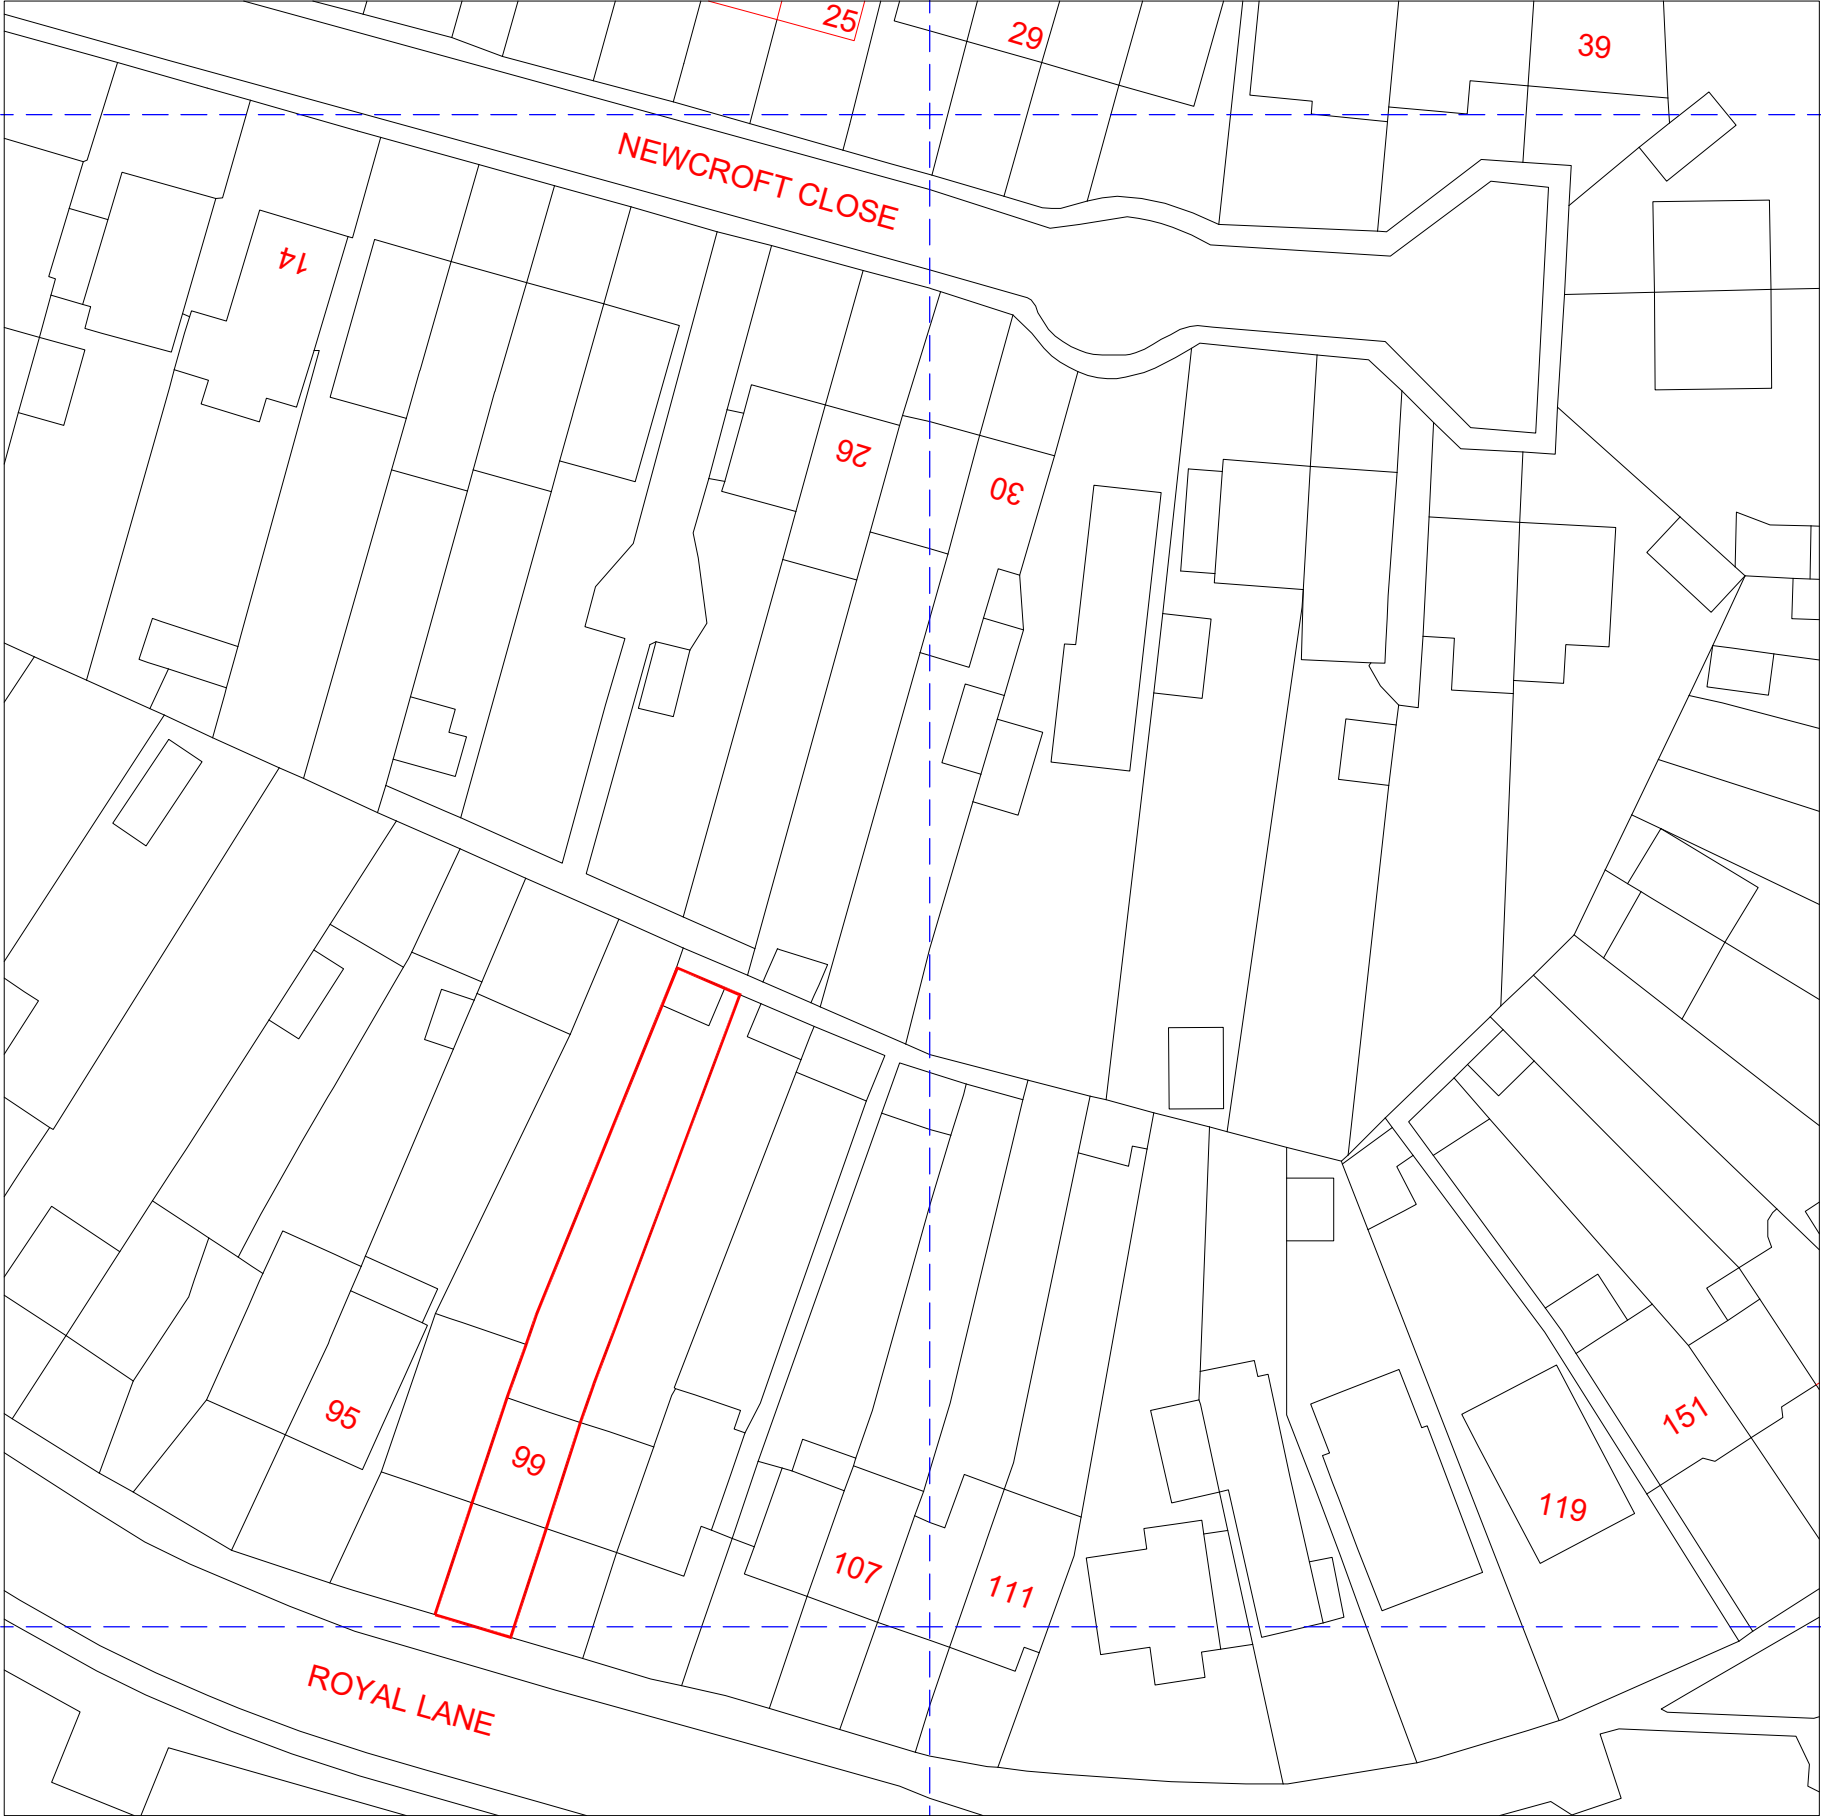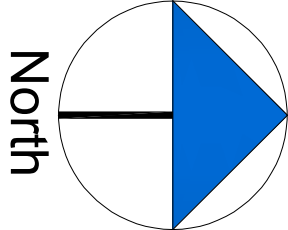

A	Planning Issue	26.05.25	RS
REV	AMENDMENT	DATE	CHD

CLIENT

Prabjot Multani

PROJECT

99 Royal Lane
Uxbridge - Middlesex
UB8 3QT

DRAWING TITLE

Proposed Block Plan
Sheet 6

SCALE	DRAWN BY	CHECKED	DATE
1:250 @ A1	RS	RS	26.05.25
1:500 @ A3			

DRAWING STATUS

Planning Issue

DRAWING NUMBER

2025 - 55 - 06

REVISION

A