

NOTES

CONTRACTORS MUST VERIFY ALL DIMENSIONS ON SITE BEFORE COMMENCING ANY WORK ON SHOP DRAWINGS

DO NOT SCALE FROM THIS DRAWING

RS ATPA COPYRIGHT

- Notes:
1. Do not scale this drawing
  2. All dimensions to be verified on site and any discrepancy reported to the client
  3. This drawing to be read in conjunction with all relevant drawings
- Prior To Commencement Of Any Works, Agree With Adjoining Neighbours

A	Planning Issue	26.05.25	RS
REV	AMENDMENT	DATE	CHNO

CLIENT

Prabhlol Multani


PROJECT

99 Royal Lane  
Uxbridge - Middlesex  
UB8 3QT

DRAWING TITLE

Proposed Location Plan  
Sheet 7

©Crown Copyright and database rights 2025 OS Licence no. AC0000805567

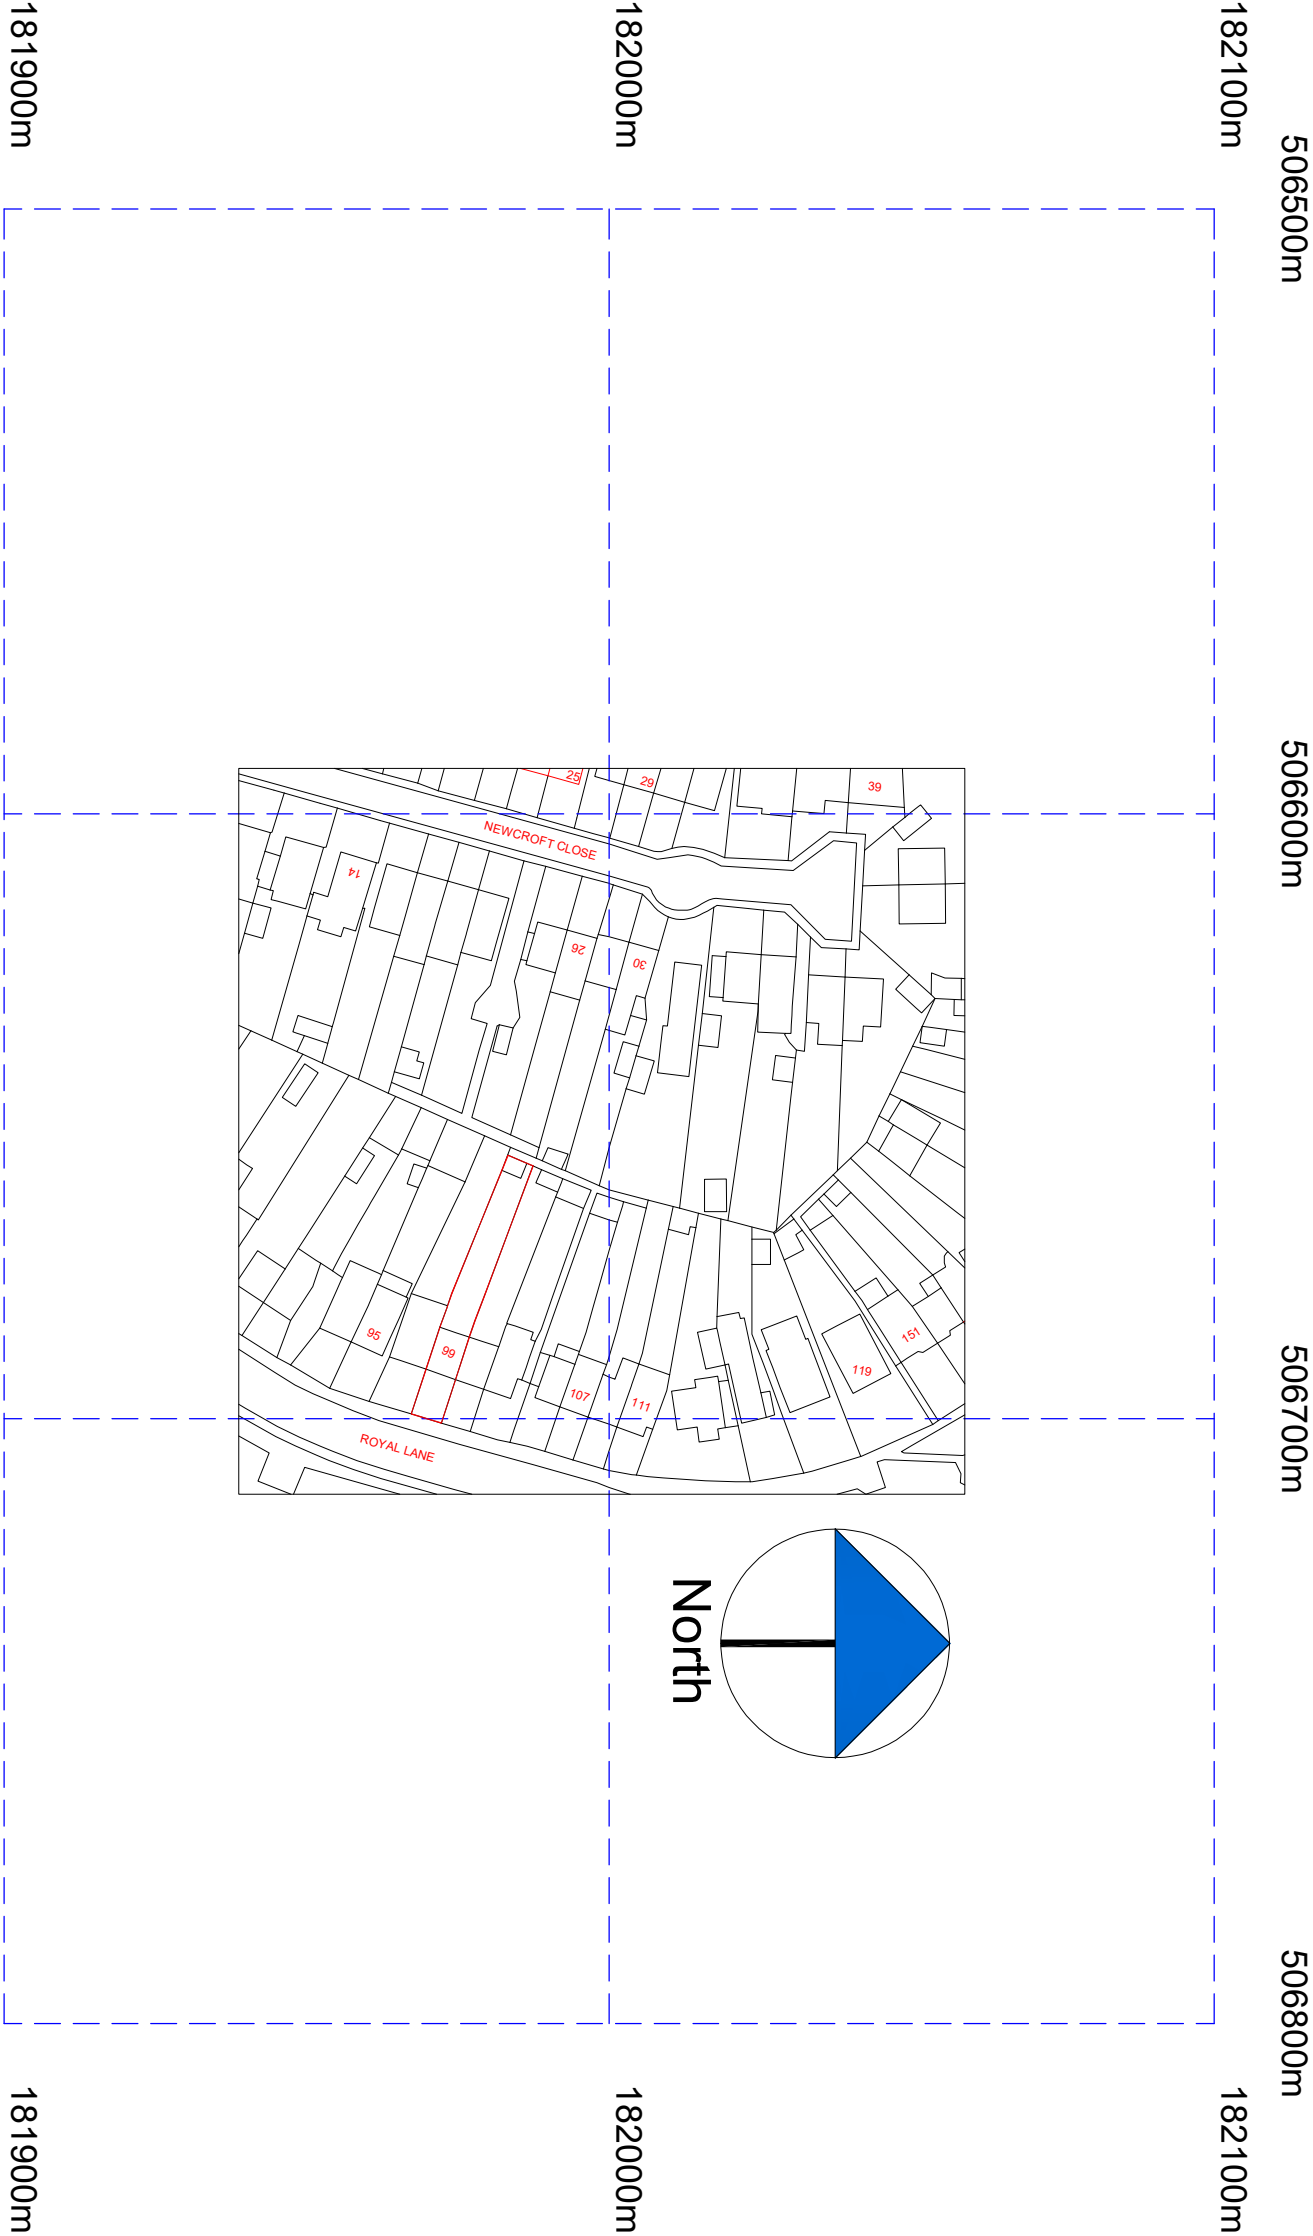

DRAWING STATUS

Planning Issue

SCALE	DRAWN BY	CHECKED	DATE
1:625 @ A1	RS	RS	26.05.25
1:1250 @ A3			
DRAWING NUMBER		REVISION	
2025 - 55 - 07		A	