


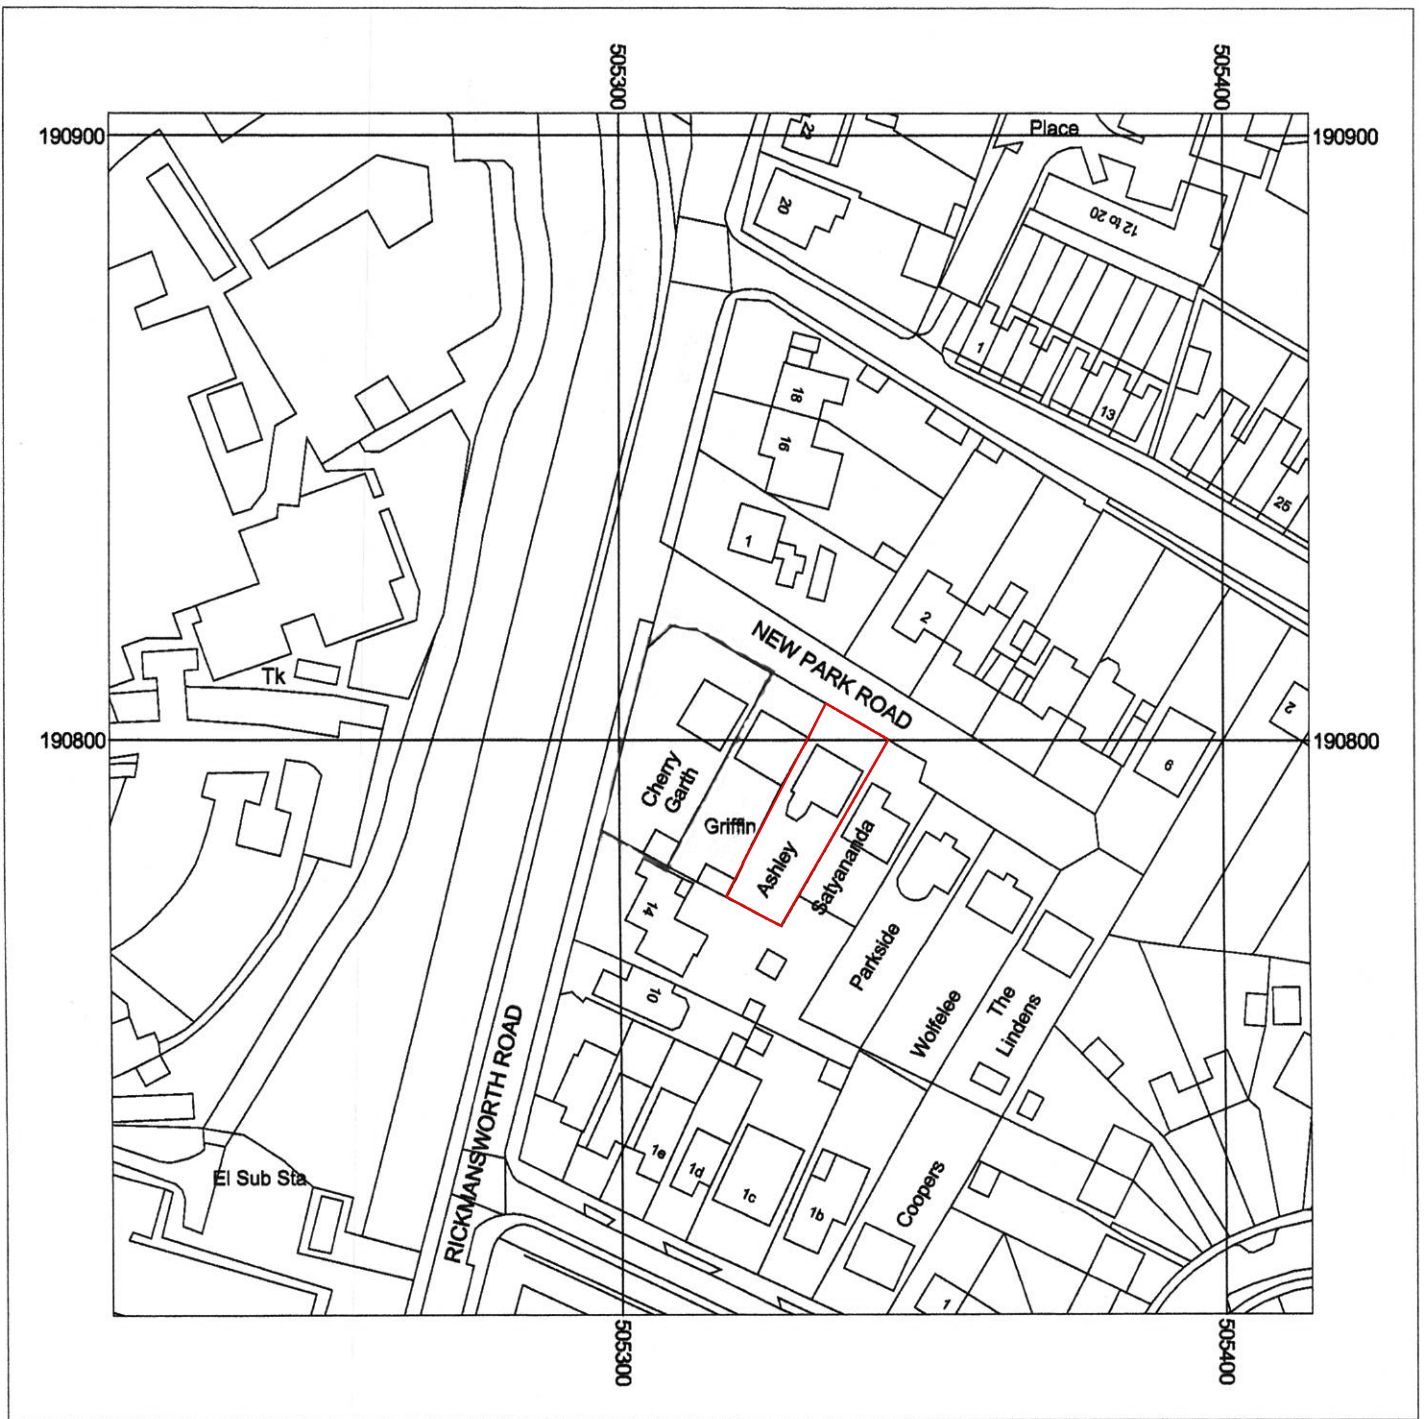

Metres
0 5 10 20 30 40 50

Scale: 1:1250



New Park Road
Harefield
Uxbridge
UB9 6EQ