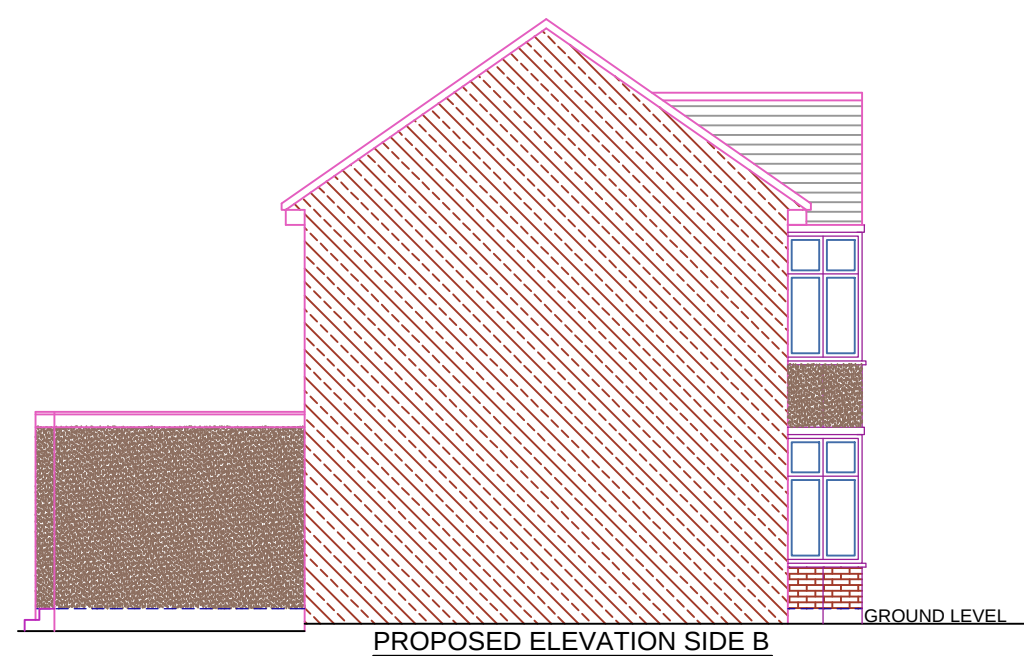
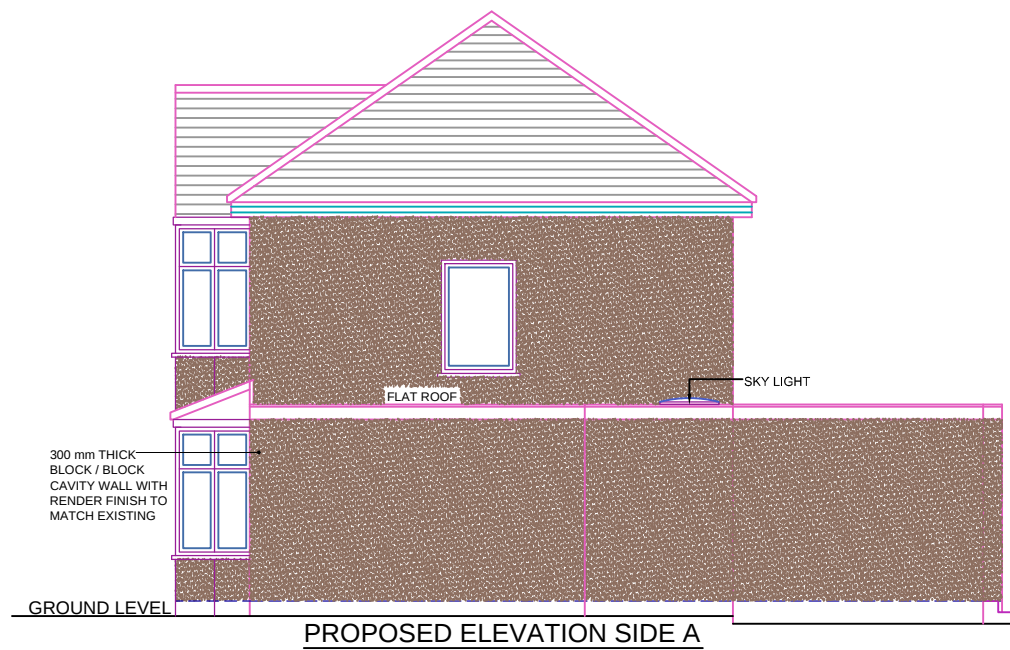
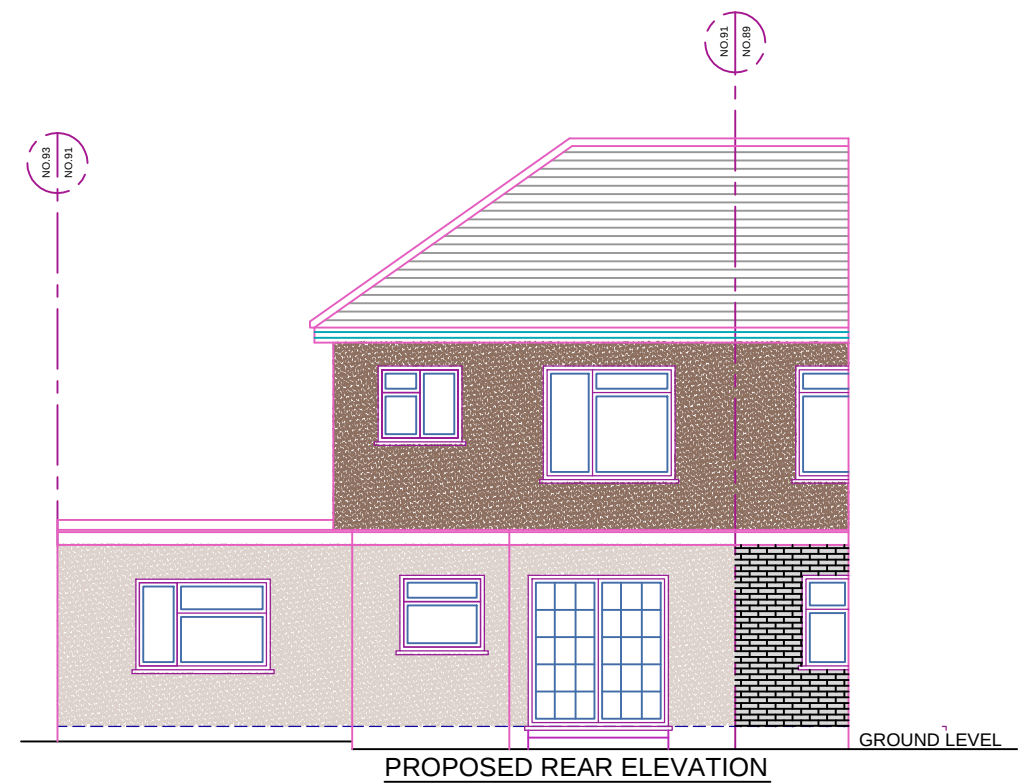


REFERENCE DRAWINGS		GENERAL NOTES This drawing is for planning use only do not use this drawing for any purpose other than that for which it was issued. Structural Design and Building Control Approval is required before construction commences. This drawing is subject to copyright do not reproduce this drawing without prior permission.	No	DATE	REVISION	BY	CHK	 CIVIL ENGINEERS STRUCTURAL ENGINEERS ARCHITECTURAL DESIGNERS CIVIS CONSULTING LTD. Contact: 07947249323	DRAWN AS	CLIENT/PROJECT		DRAWING No.
									CHECKED <td colspan="2">91 Whitby Road Ruislip HA4 9DU</td> <td>D06</td>	91 Whitby Road Ruislip HA4 9DU		D06
									A.R <td colspan="2">TITLE</td> <td>SCALE: 1:100</td>	TITLE		SCALE: 1:100
									PROJECT NO.	PROPOSED ELEVATIONS		DATE: 03-06-2026