


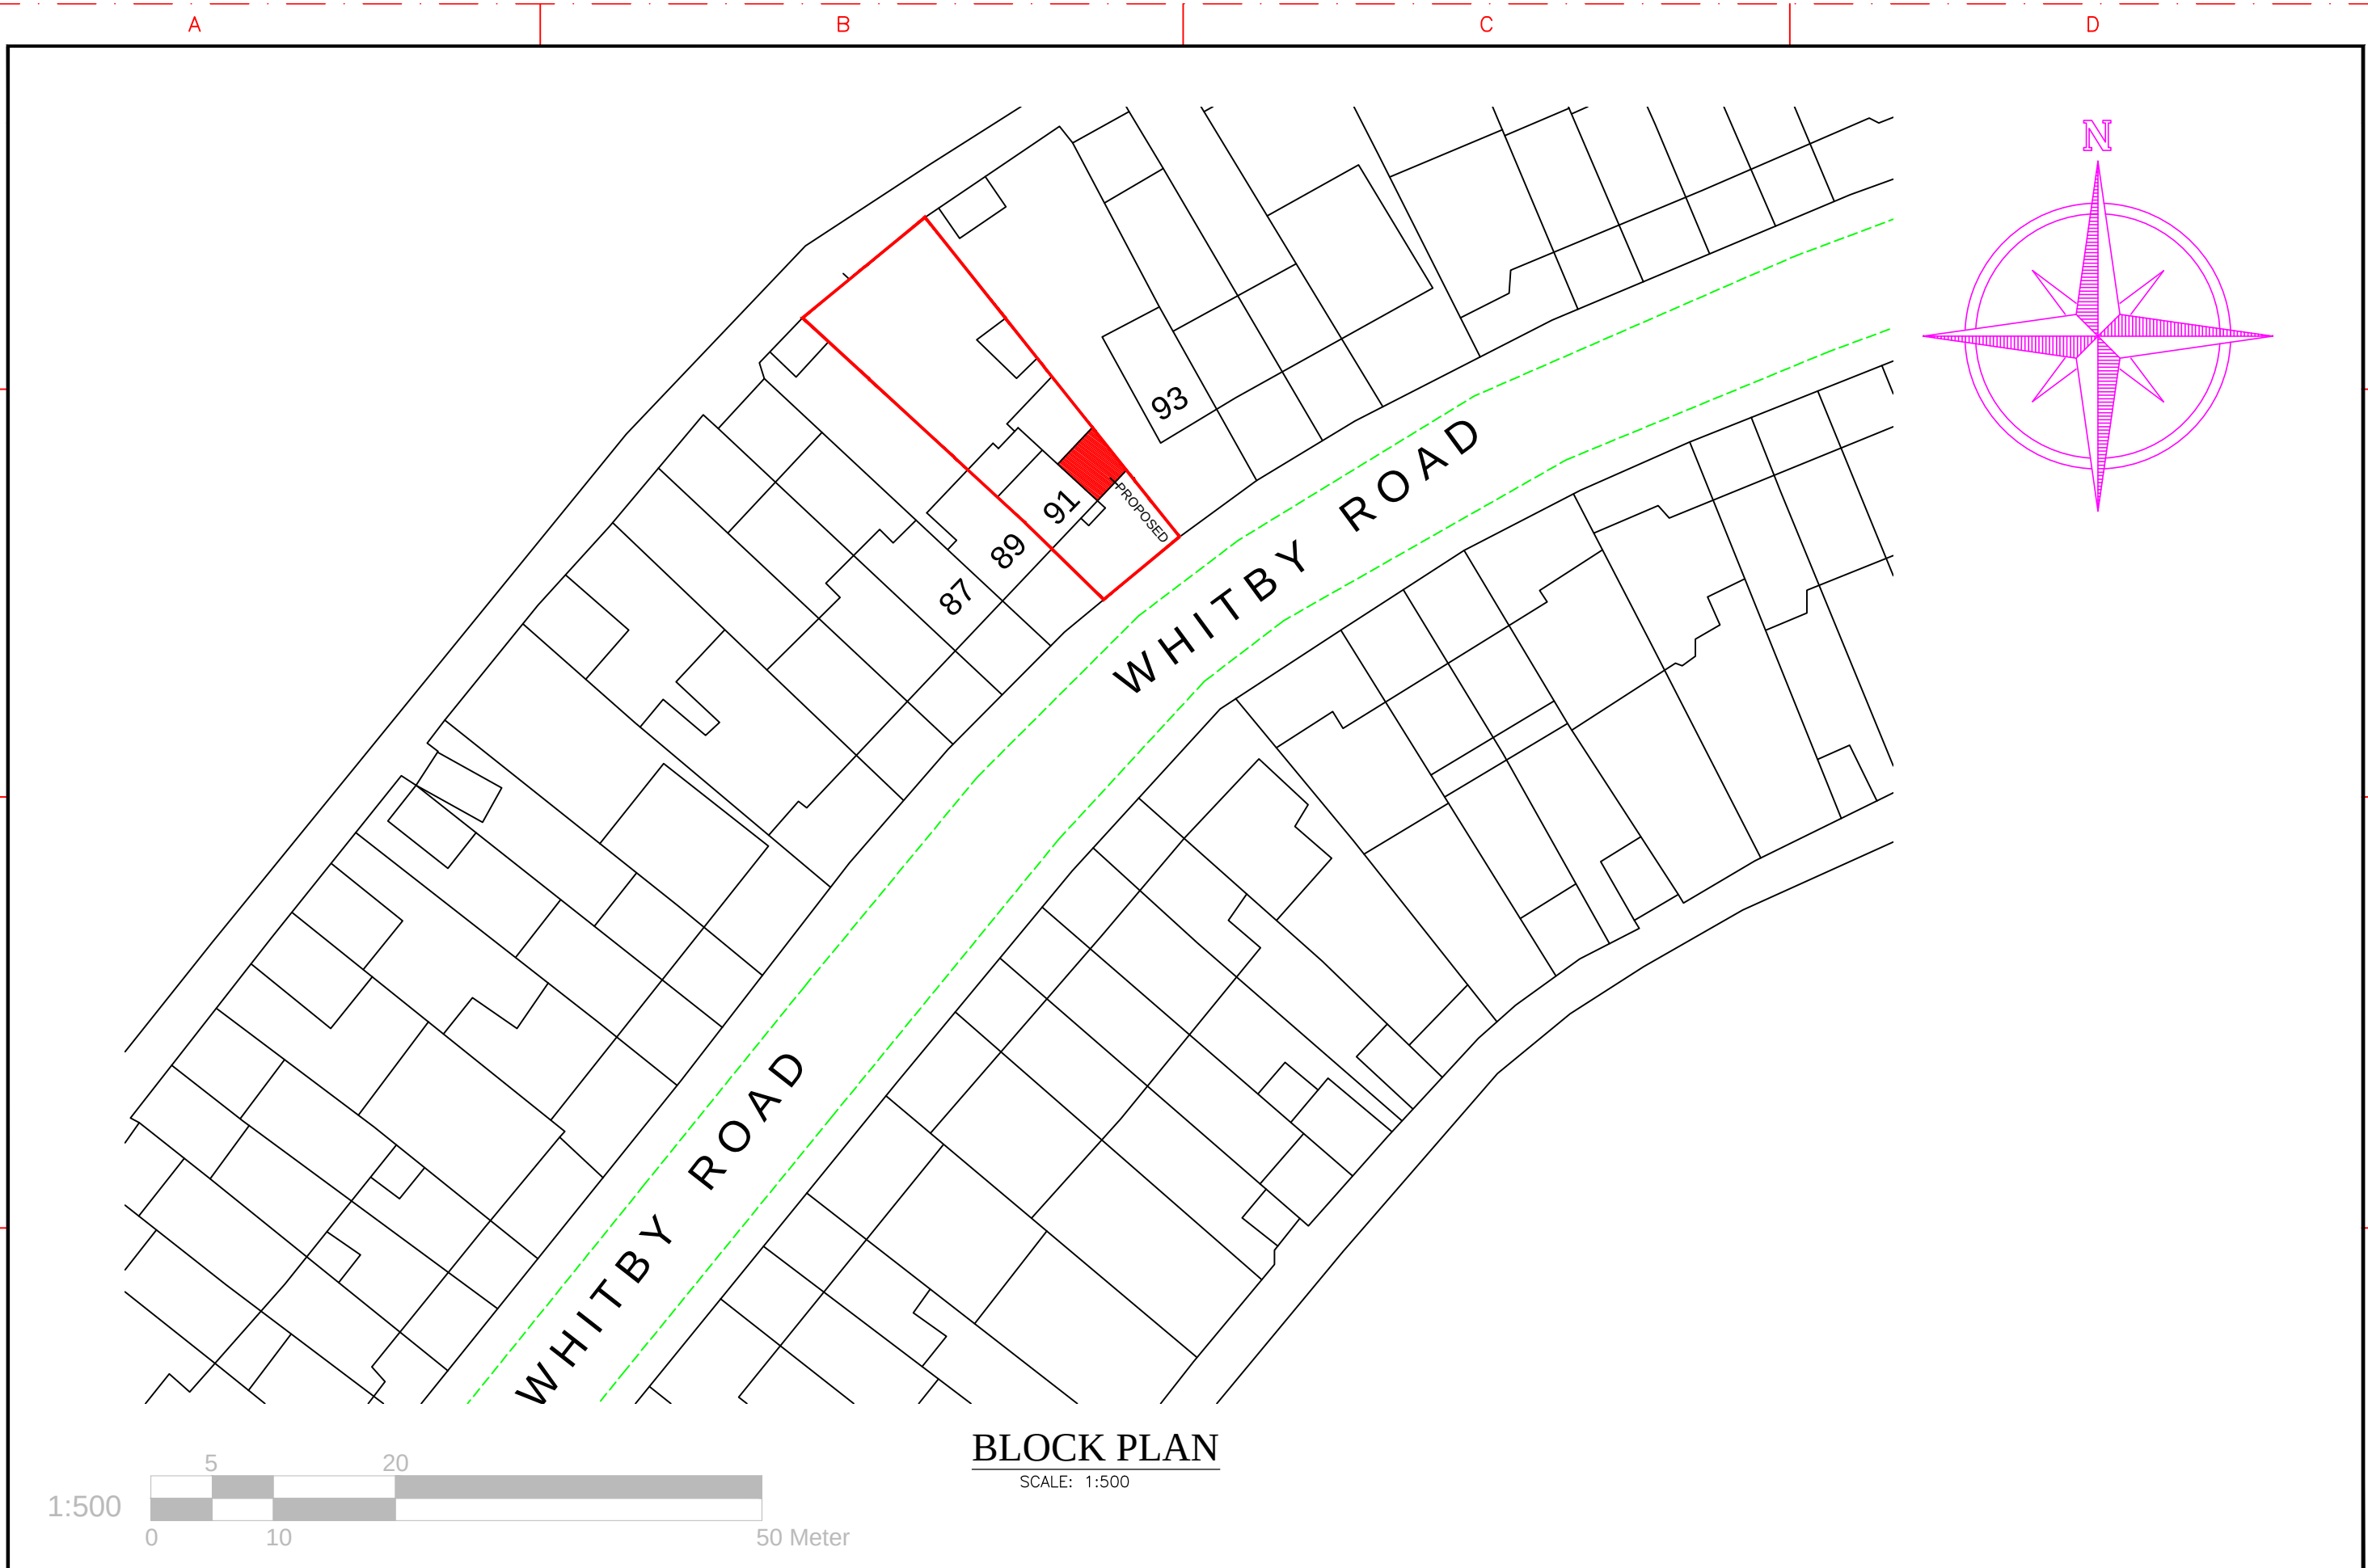

BLOCK PLAN
SCALE: 1:500

REFERENCE DRAWINGS		GENERAL NOTES				No		DATE		REVISION		BY		CHK		CONSULTANT		DRAWN		CLIENT/PROJECT		DRAWING No.	
		This drawing is for planning use only do not use this drawing for any purpose other than that for which it was issued.																AS		91 Whitby Road Ruislip HA4 9DU		D08	
		Structural Design and Building Control Approval is required before construction commences.																CHECKED					
		This drawing is subject to copyright do not reproduce this drawing without prior permission.																A.R		TITLE		SCALE: 1:500	
																		PROJECT NO.		BLOCK PLAN		DATE: 03-06-2026	