

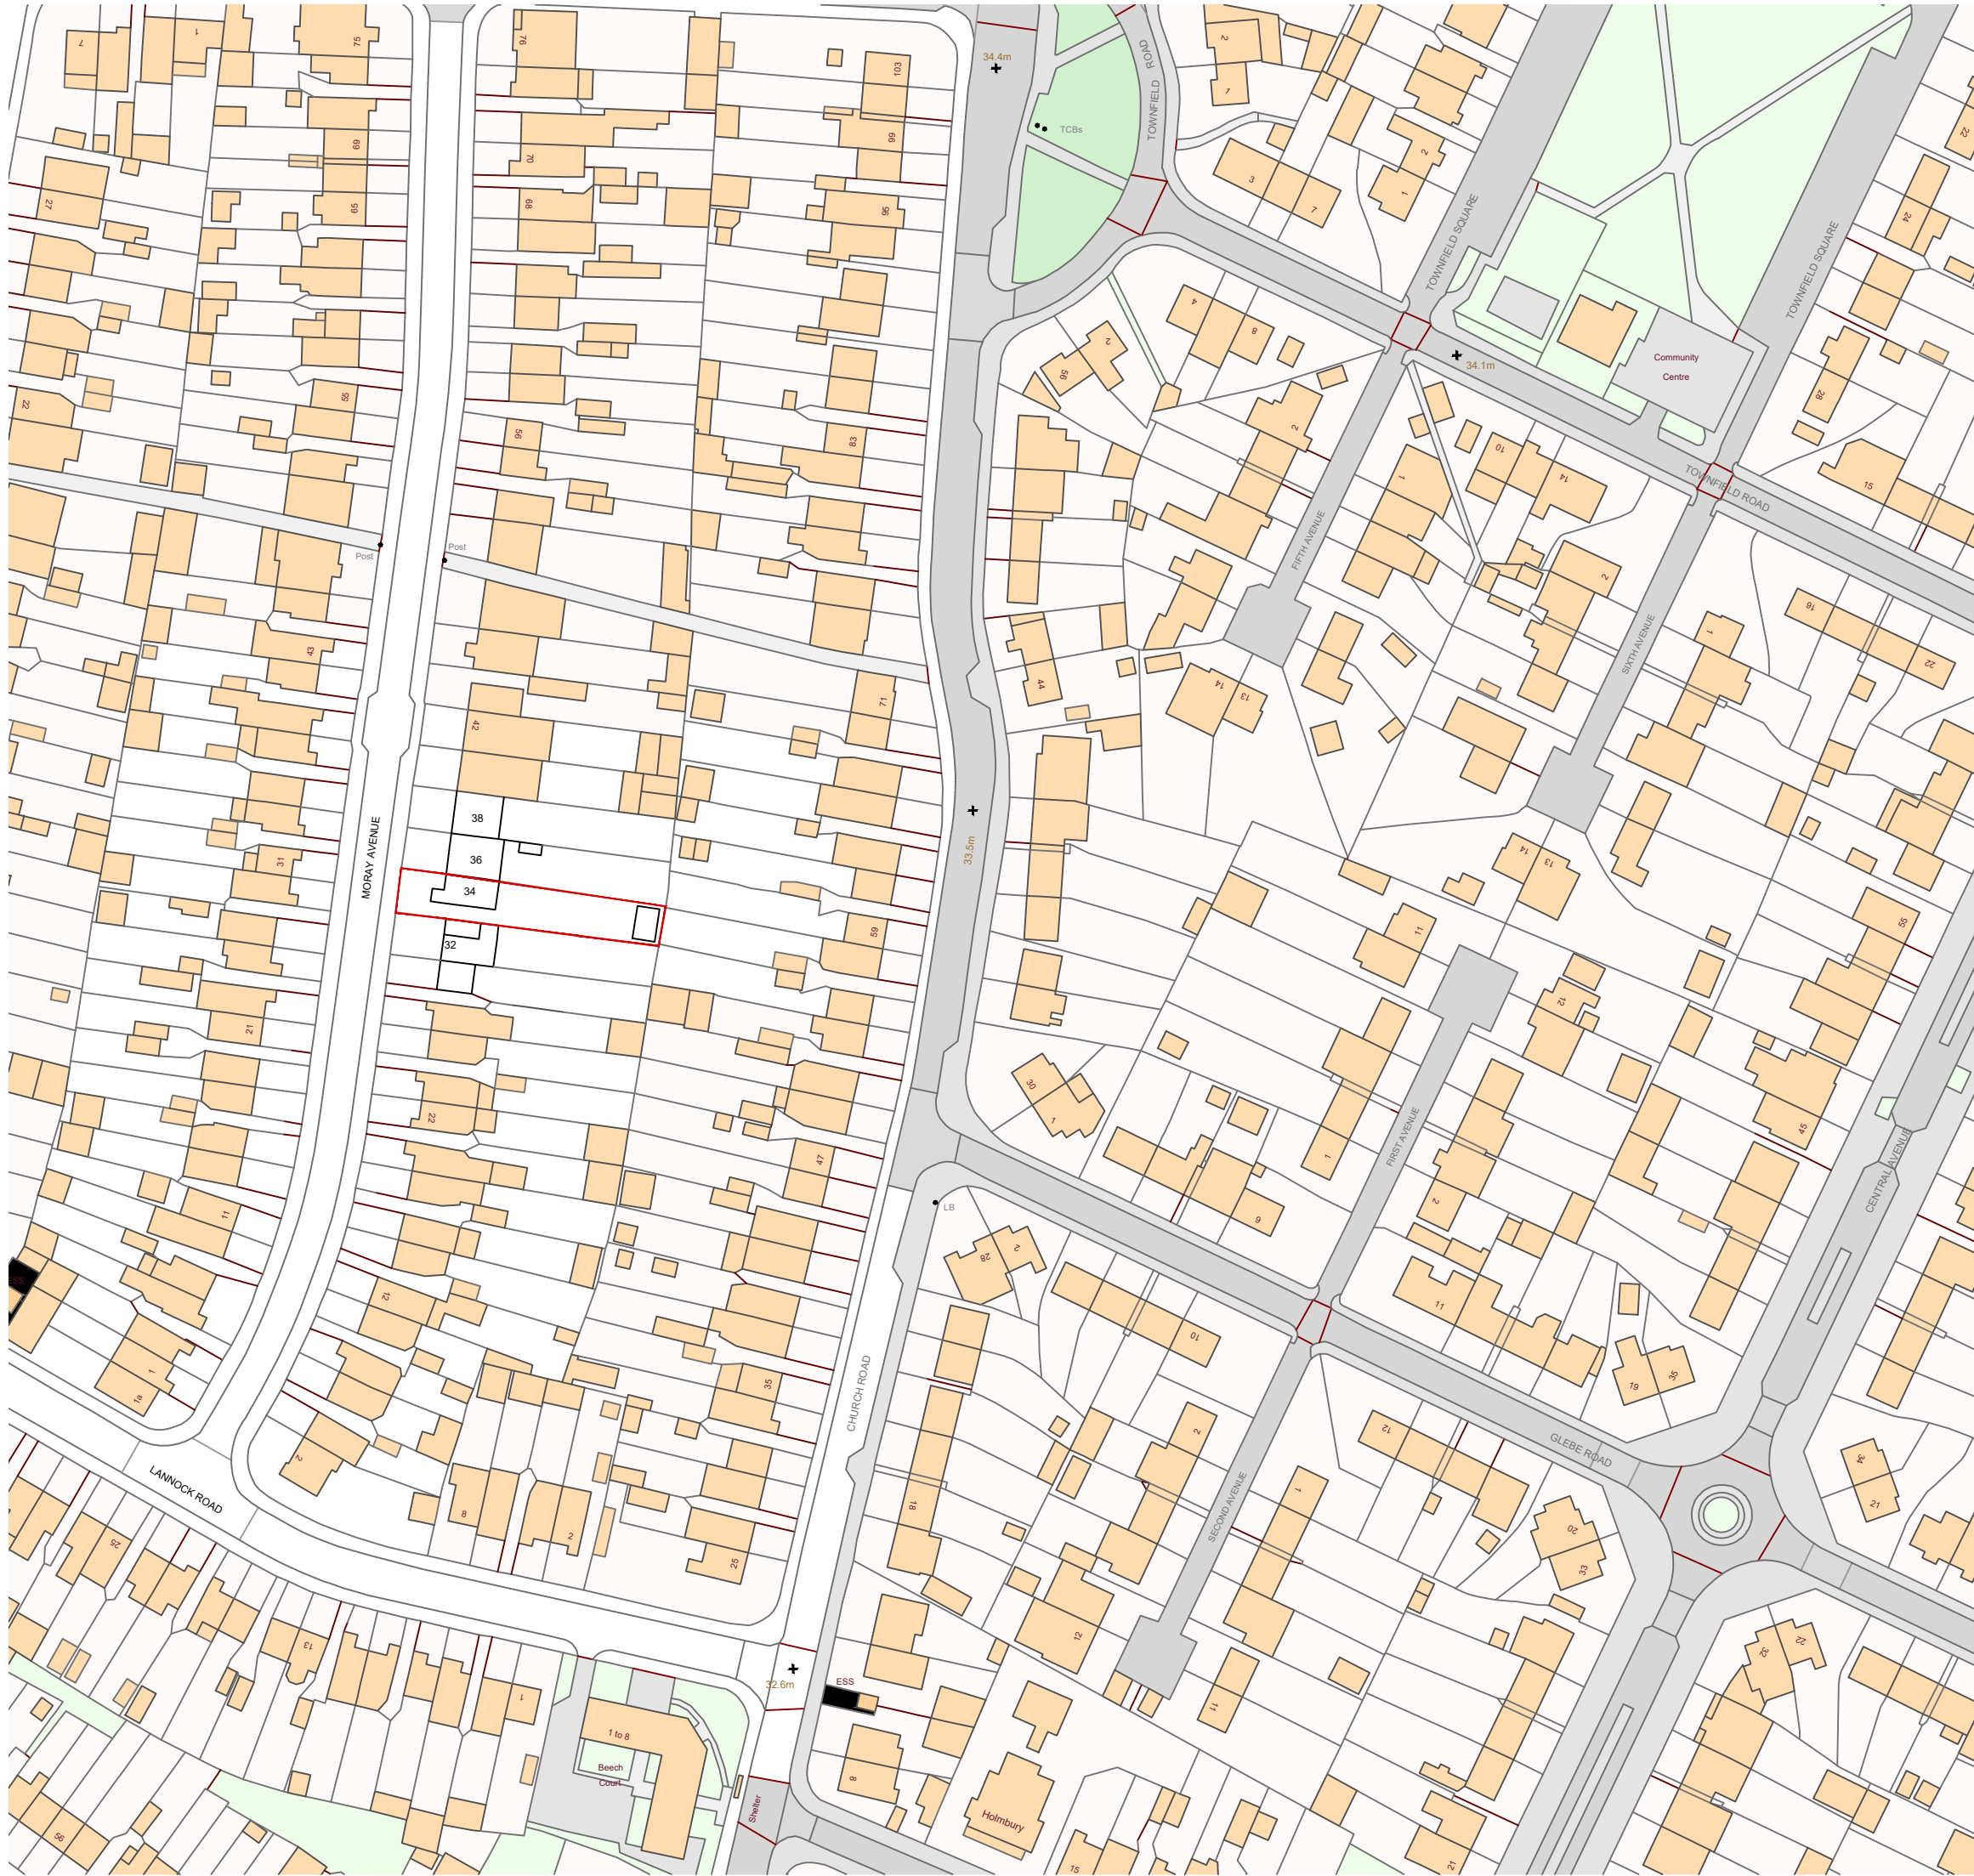


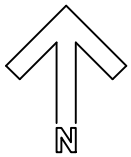

Site Location Map Scale: 1:1250

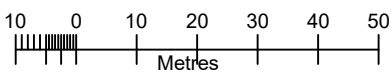

revisions

project
34 Moray Avenue
Hayes
UB3 2AU

client
Jane Rowledge

drawing title
Site Location Plan

SEPIA DESIGN
Chartered Architectural Technologists

20-22 St Dunstons Road
Feltham, Middlesex
Tel: 0208 831 9629
Mob: 07595 032 939
E-mail: info@sepiadesign.co.uk



date July 2026 number A260311PA/005

scale 1:1250 @A2 revision