


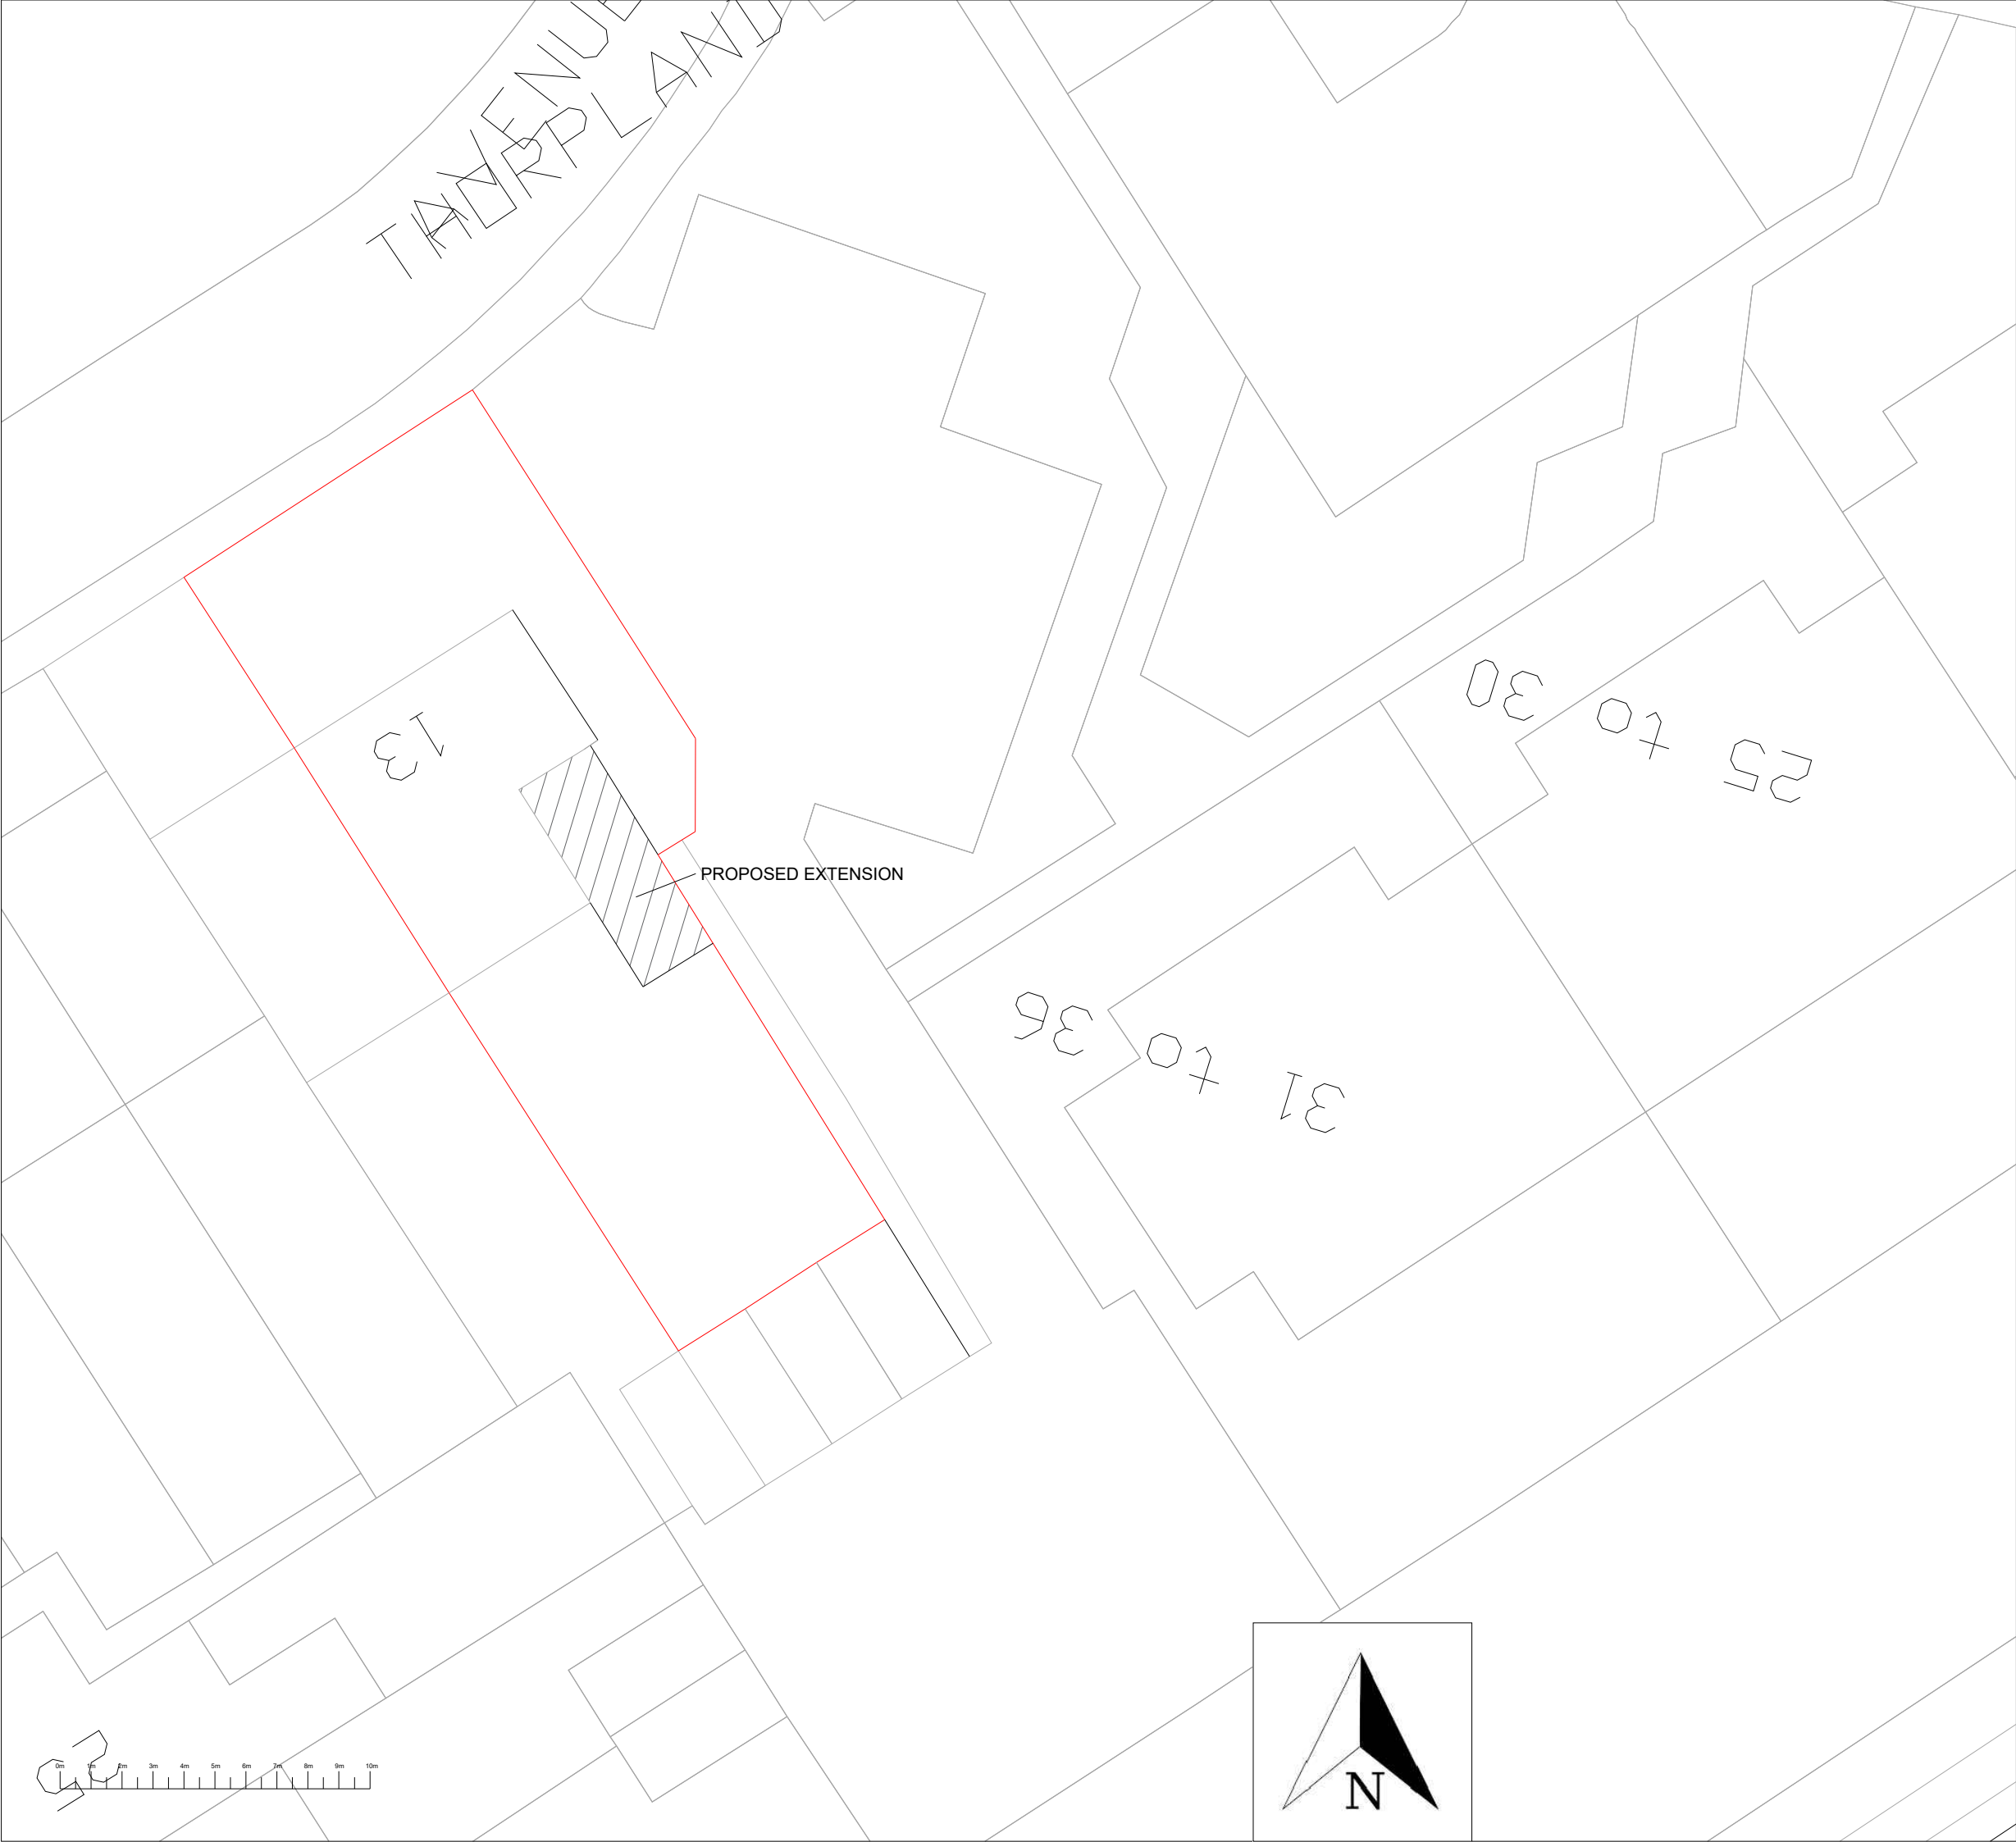

NOTES:

DISCLAIMER:
ALL DIMENSIONS IN MM UNLESS OTHERWISE STATED. CONTRACTORS TO CONFIRM ALL DIMENSIONS ON SITE. ALL DRAWINGS MUST BE READ IN CONJUNCTION WITH THE ARCHITECT'S DRAWINGS.

ARCHIMEDES DESIGN LTD

64 ST GEORGES ROAD
ESSEX
1G1 3PQ
Tel. +44 (0) 741 832 1646
EMAIL:archimedesdesignltd@gmail.com

Rev	Date	Details Of Issue	Initials
-----	------	------------------	----------

Status
Planning

Site Address:
**13 Thorpland Ave
UB10 8TQ**

Project:

Drawn GP	Date: 05/04/2022	Scale (at A3) 1:200
Dwg no. 06-03	Revision No. A	