

Revision History

Issue Date Notes


24-11-21 First Issue

Notes

Grid is to O.S. National Grid (OSGM15GB.G.P.S.)

Level datum is O.S. (OSGM15GB.G.P.S.)

FENCE TYPES		LEGEND	
BW	Bare Wire	CP	Chestnut Paling
CB	Close Boarded	IR	Iron Railings
CI	Corrugated Iron	IV	Interwoven
CL	Chainlink	PR	Post & Rail
AV	Air Valve	MH	Mantle
BD	Bollard	MR	Marker
BH	Borehole	NP	Street Name Plate
CA	Cable television	OH	Overhead
CB	Cable box	P	Post or Pillar
CH	Chimney	PA	Paving stone
CM	Chimney pot	RE	Reinforced
CC	Concrete	RS	Rough Edge
CP	Concrete Paving Slab	SC	Santing
DS	Drop Kerb	SC	Stop Cock
DP	Drop Pipe	SL	Sump Level
DR	Drain	ST	Stop Tap
EL	Electricity	SV	Stroke Valve
EP	Electricity Pole	TAR	Tarmac
ER	Earth Rod	TCB	Telephone Call Box
FB	Flower Bed	TL	Traffic Lights
FH	Fire Hydrant	TP	Telephone Pole
FP	Flag Pole	UTL	Unable to lift
G	Gully	VP	Vent Pipe
GP	Gate Post	WL	Water Level
GV	Gas Valve	WM	Water Meter
IC	Inspection Cover		
IL	Invert Level		
JB	Junction box		
LB	Letter Box		
LP	Lamp Post		
0.50/1.06 = Trunk O at approx 1m above ground, height, spread O. Species are only shown if positively identified.			

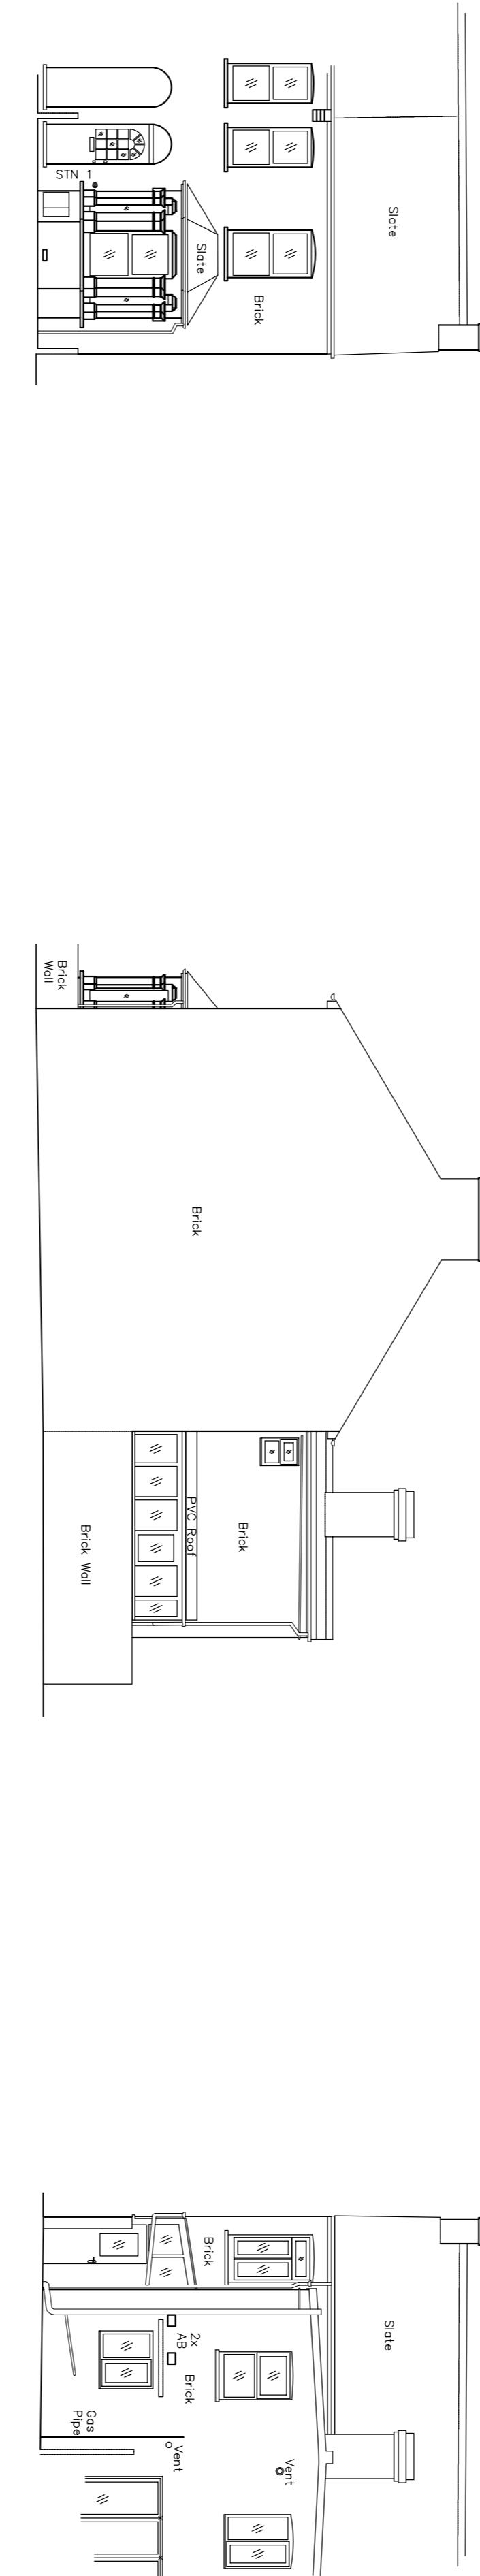

25.00M A.O.D. Elevation 1

25.00M A.O.D. Elevation 2

25.00M A.O.D. Elevation 3

Site Address
No. 44 Otterfield Road
Viewsey
West Drayton

Date
November 2021

Drawing Title
Elevations

Scale
1:100 @ A1

Drawing No.
CLS0021-00264b

Drawn by DJC

Client

Robert Davies John West Ltd
The Courtyard
59 Church Street
Staines-Upon-Thames
TW18 4XS

Specification

This drawing is prepared solely for the use of the client addressed above. The survey has been carried out in accordance with their particular specification and it should not be assumed that a full detail survey was requested.

C.L.S Limited

Mill View, Long Street
Great Ellingham, Attleborough
Norfolk NR17 1LL
Tel: 01953 452572
E-mail:csltd@live.co.uk