


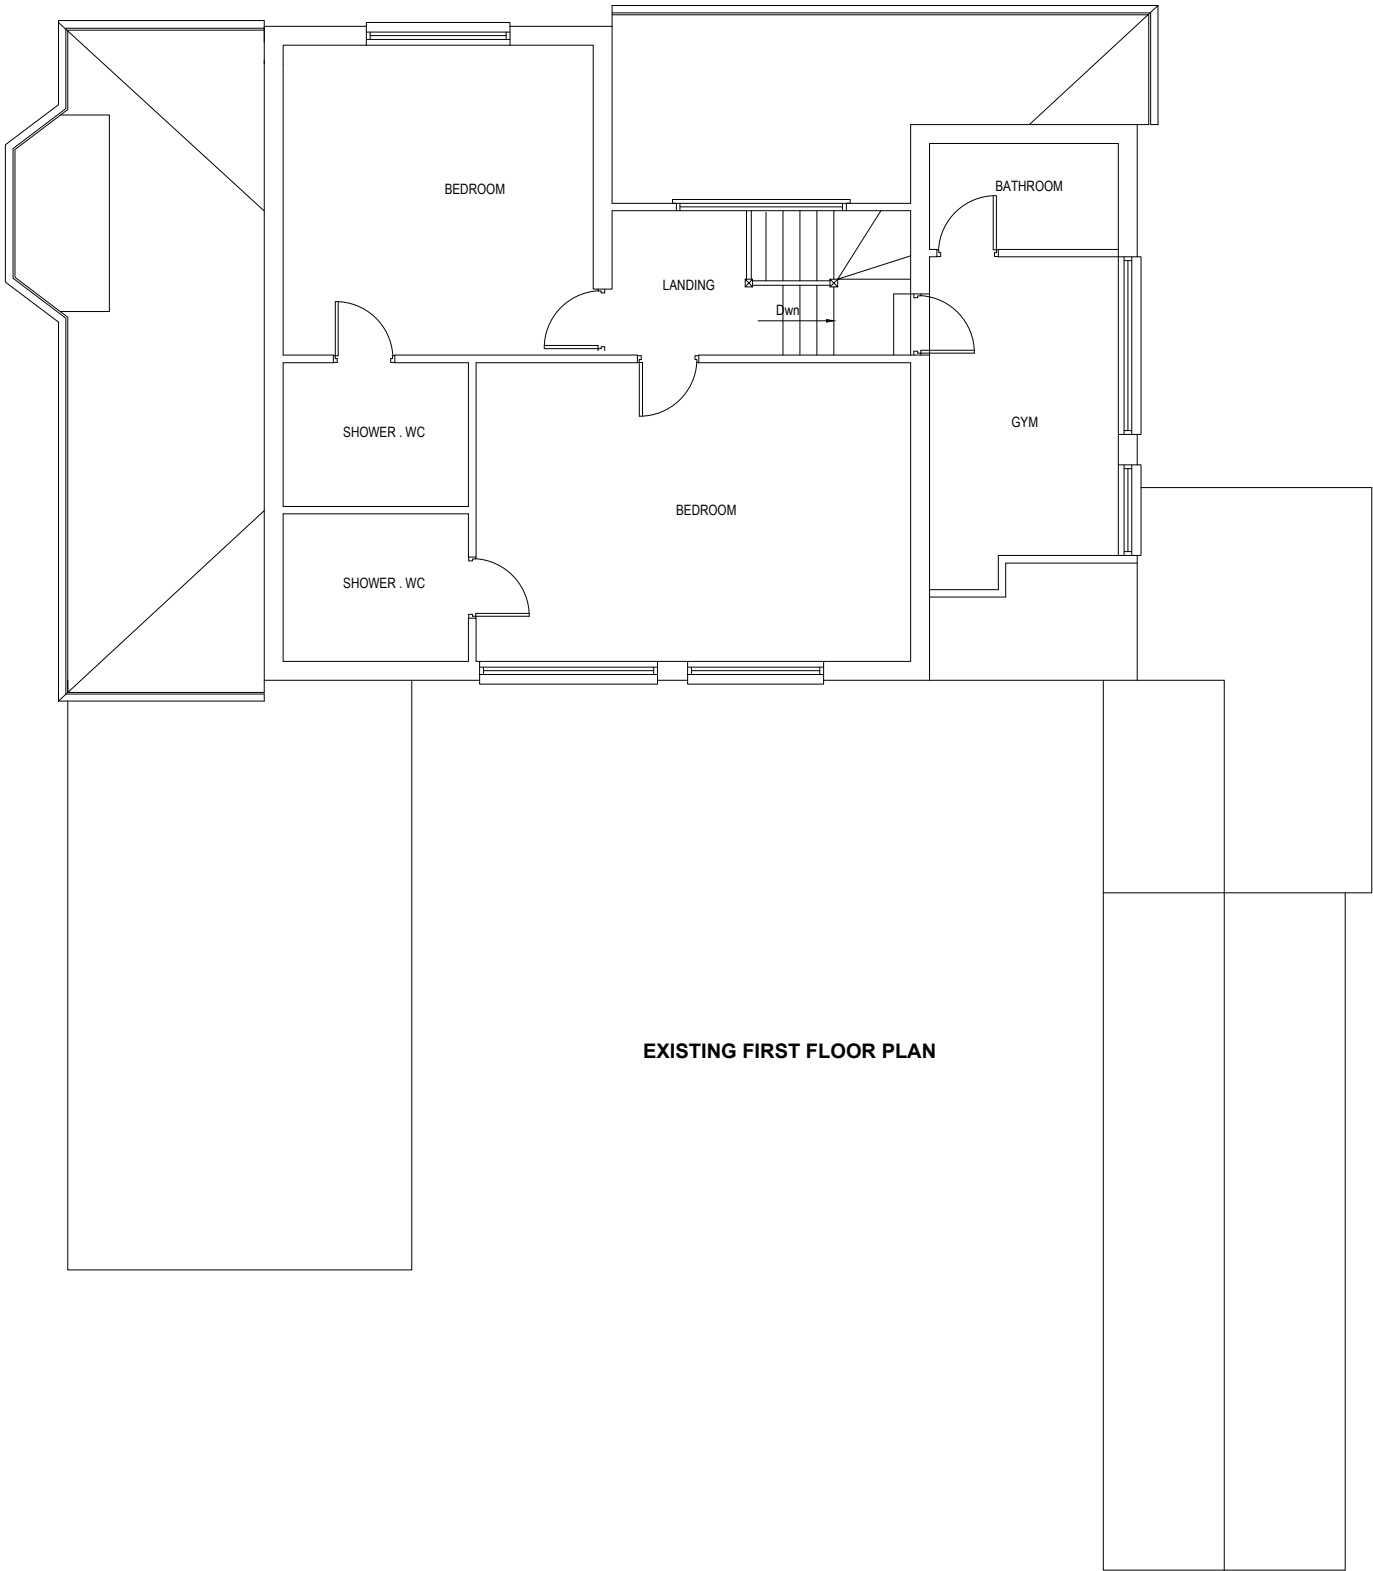

PROJECT:	1 Hatch Lane, Harmondsworth, UB7 0BH
DRAWING:	Existing First Floor Plan
SCALE:	1: 100 @A3
DATE:	Jan 2024
PAGE NO:	1 / P / 2022 - 03
STATUS:	PLANNING DRAWINGS
All dimensions to be checked on site prior to CONSTRUCTION.	