




PROPOSED FRONT ELEVATION



- 1. ALL FINISHES TO MATCH EXISTING.
- 2. WALLS TO BE BUILT UP TO MATCH EXISTING.
- 3. ALL NEW DOORS/ WINDOWS TO MATCH EXISTING.
- 4. TILES TO MATCH EXISTING.
- 5. RENDER & PAINTED FINISH TO MATCH EXISTING.

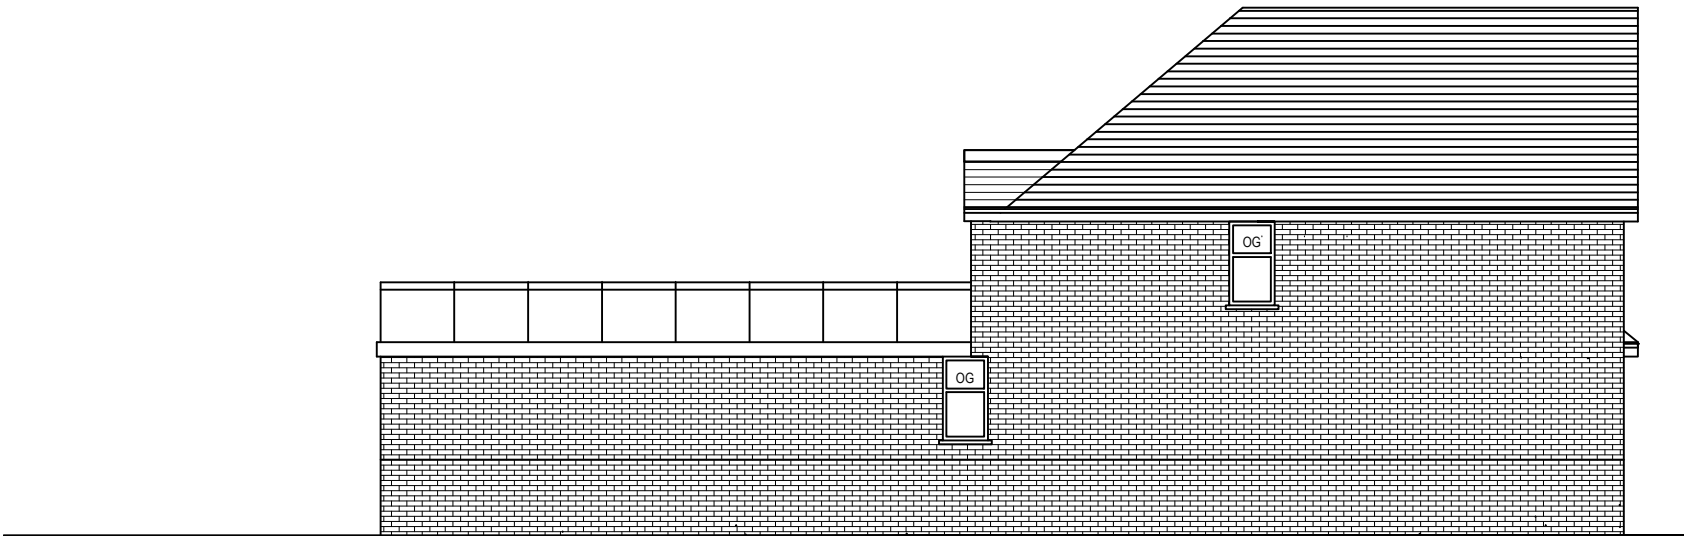

PROPOSED SIDE ELEVATION

PROJECT:	1 Hatch Lane, Harmondsworth, UB7 0BH
DRAWING:	Proposed Elevations
SCALE:	1:100 @A3
DATE:	Jan 2024
PAGE NO:	1 / P / 2022 - 08
STATUS:	PLANNING DRAWINGS
All dimensions to be checked on site prior to CONSTRUCTION.	