


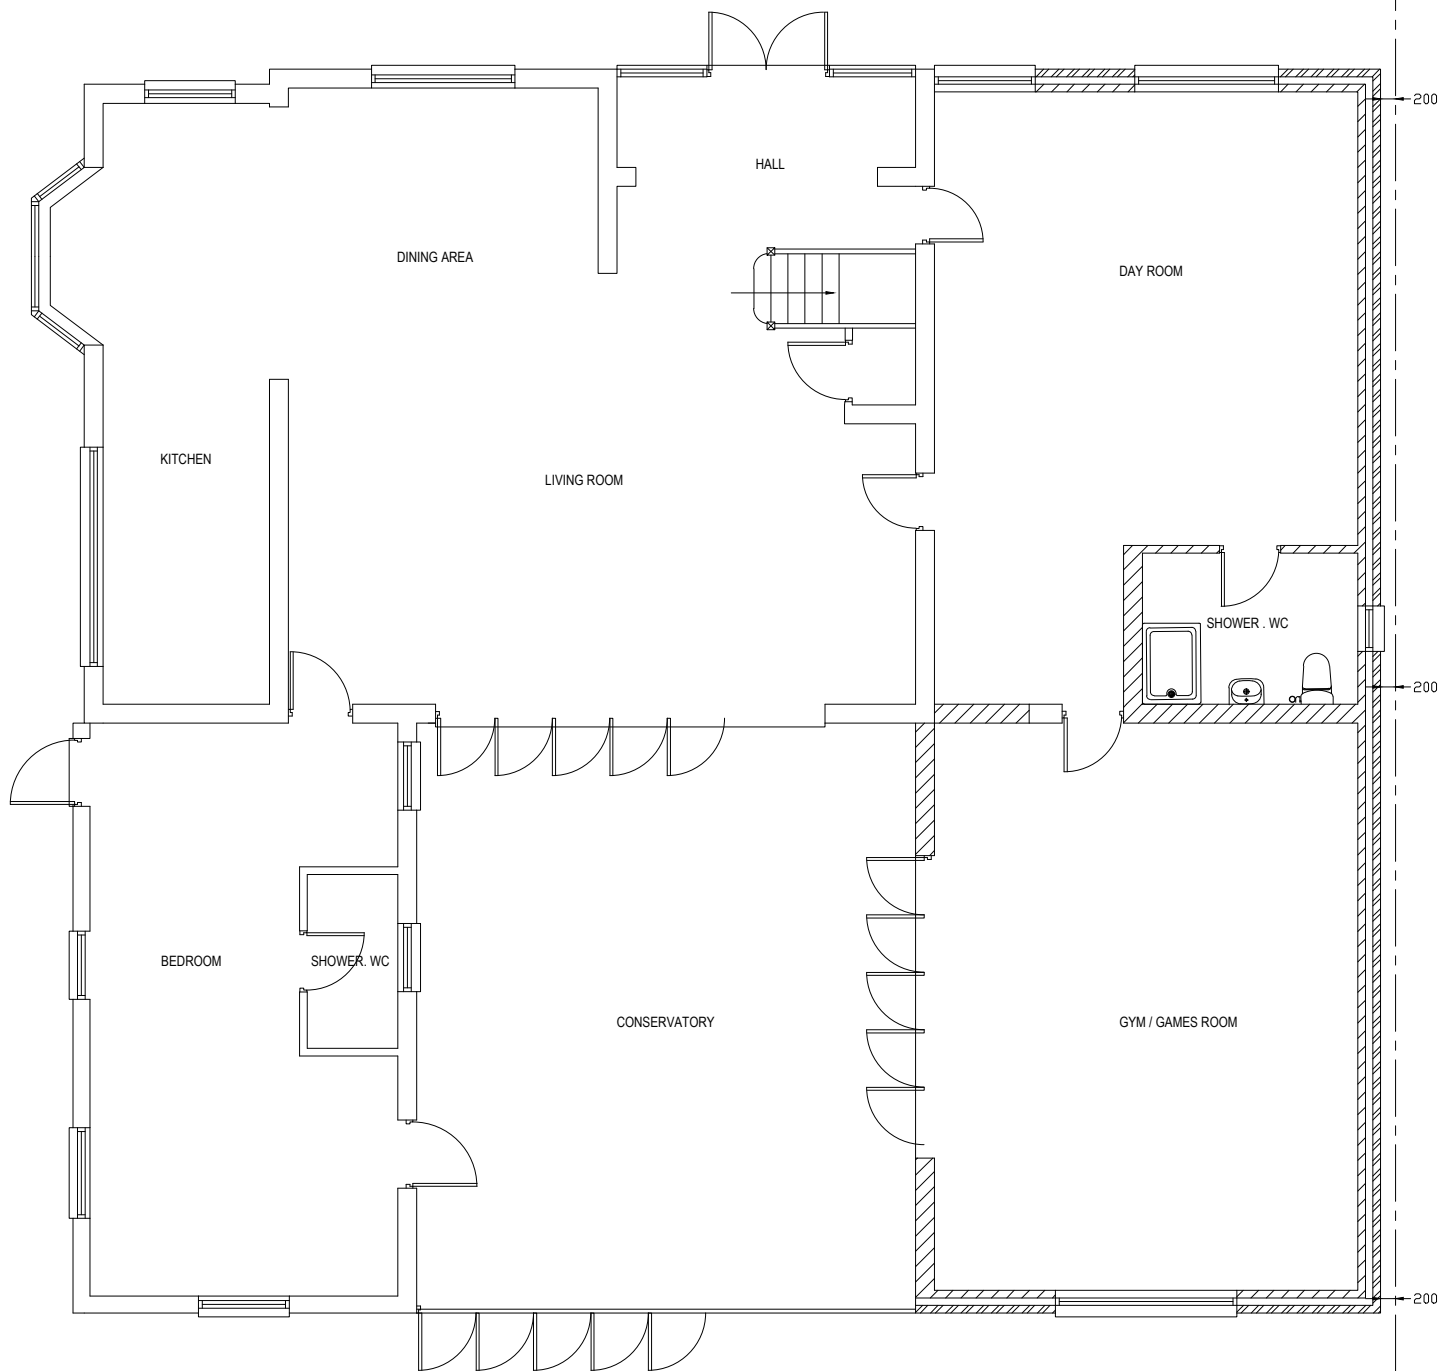

PROPOSED GROUND FLOOR PLAN

PROJECT:	1 Hatch Lane, Harmondsworth, UB7 0BH
DRAWING:	Proposed Ground Floor Plan
SCALE:	1:100 @A3
DATE:	Jan 2024
PAGE NO:	1 / P / 2022 - 08
STATUS:	PLANNING DRAWINGS
All dimensions to be checked on site prior to CONSTRUCTION.	