

notes.

Do not scale this drawing except for planning purposes


Drawing to be used for the status indicated only

All dimensions and setting out shall be checked and confirmed and any discrepancies to be reported to the Designer prior to commencement of any work


All work and materials to be in accordance with current statutory legislation, relevant codes of practice and British Standards

Drawing to be read in accordance with relevant consultants and sub-contractors drawings and specifications

This drawing is the property of the Designer and is not to be used in whole or in part without written consent

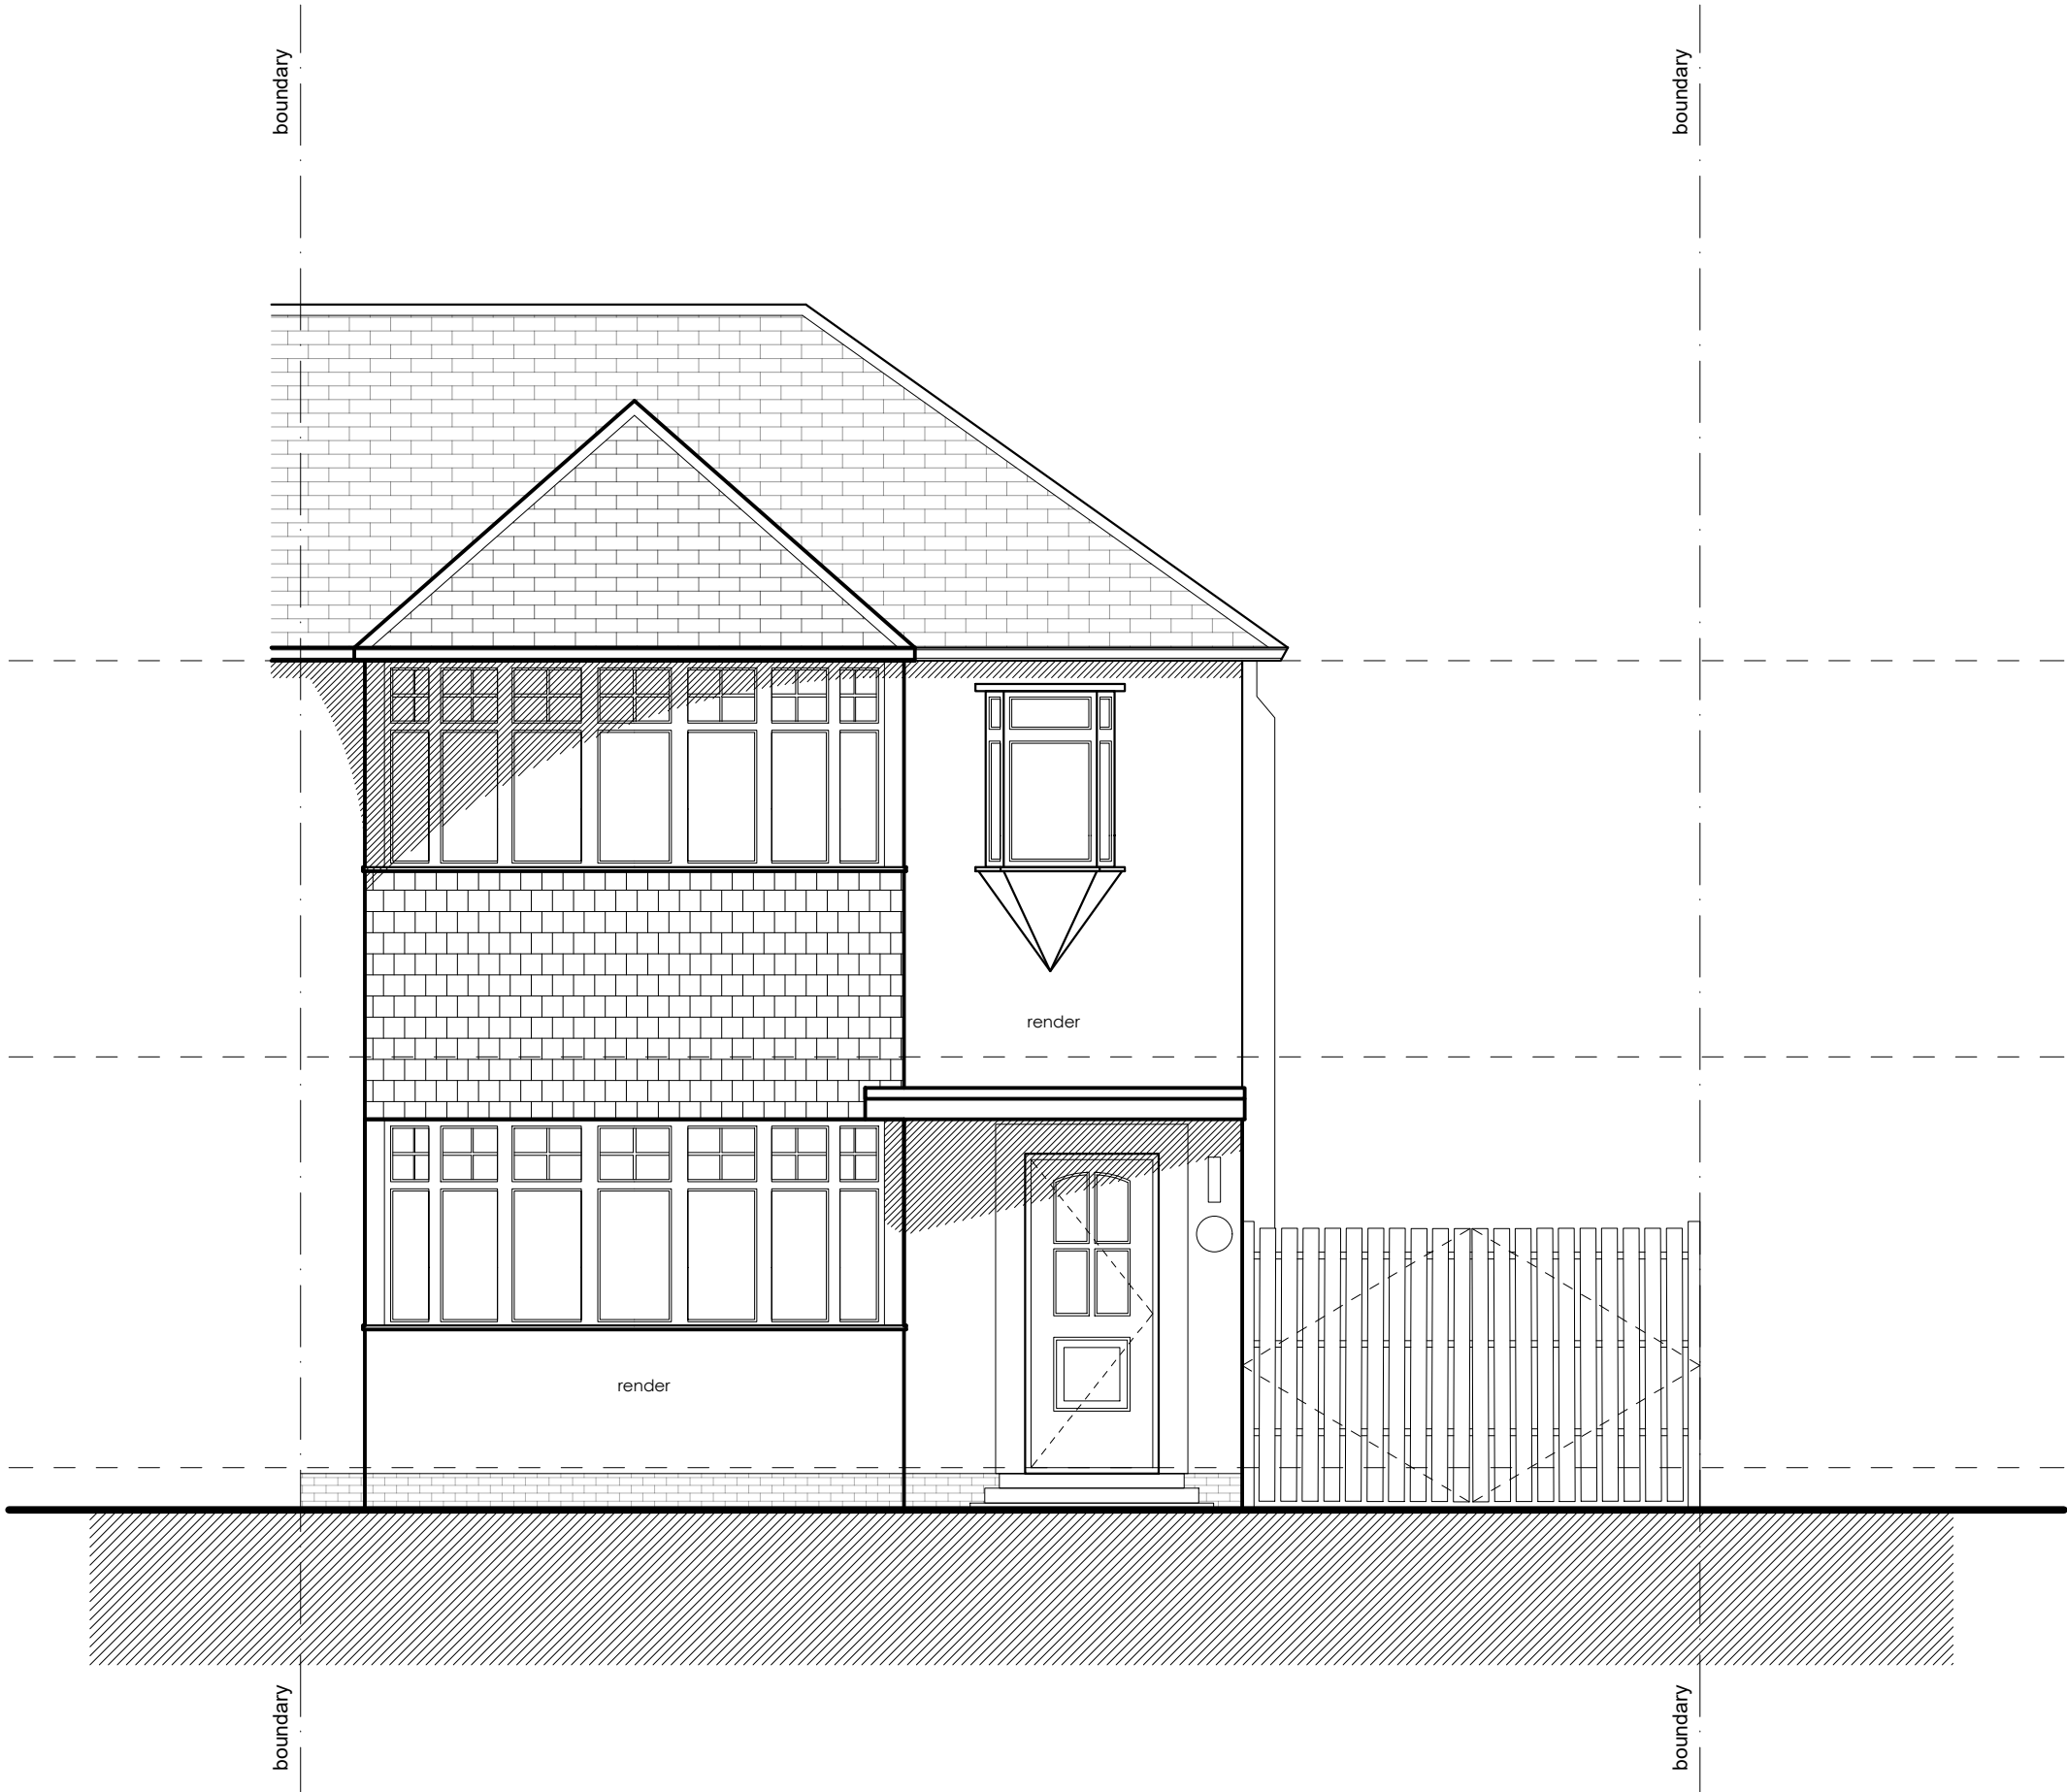

EXISTING FRONT ELEVATION
1:50 Scale

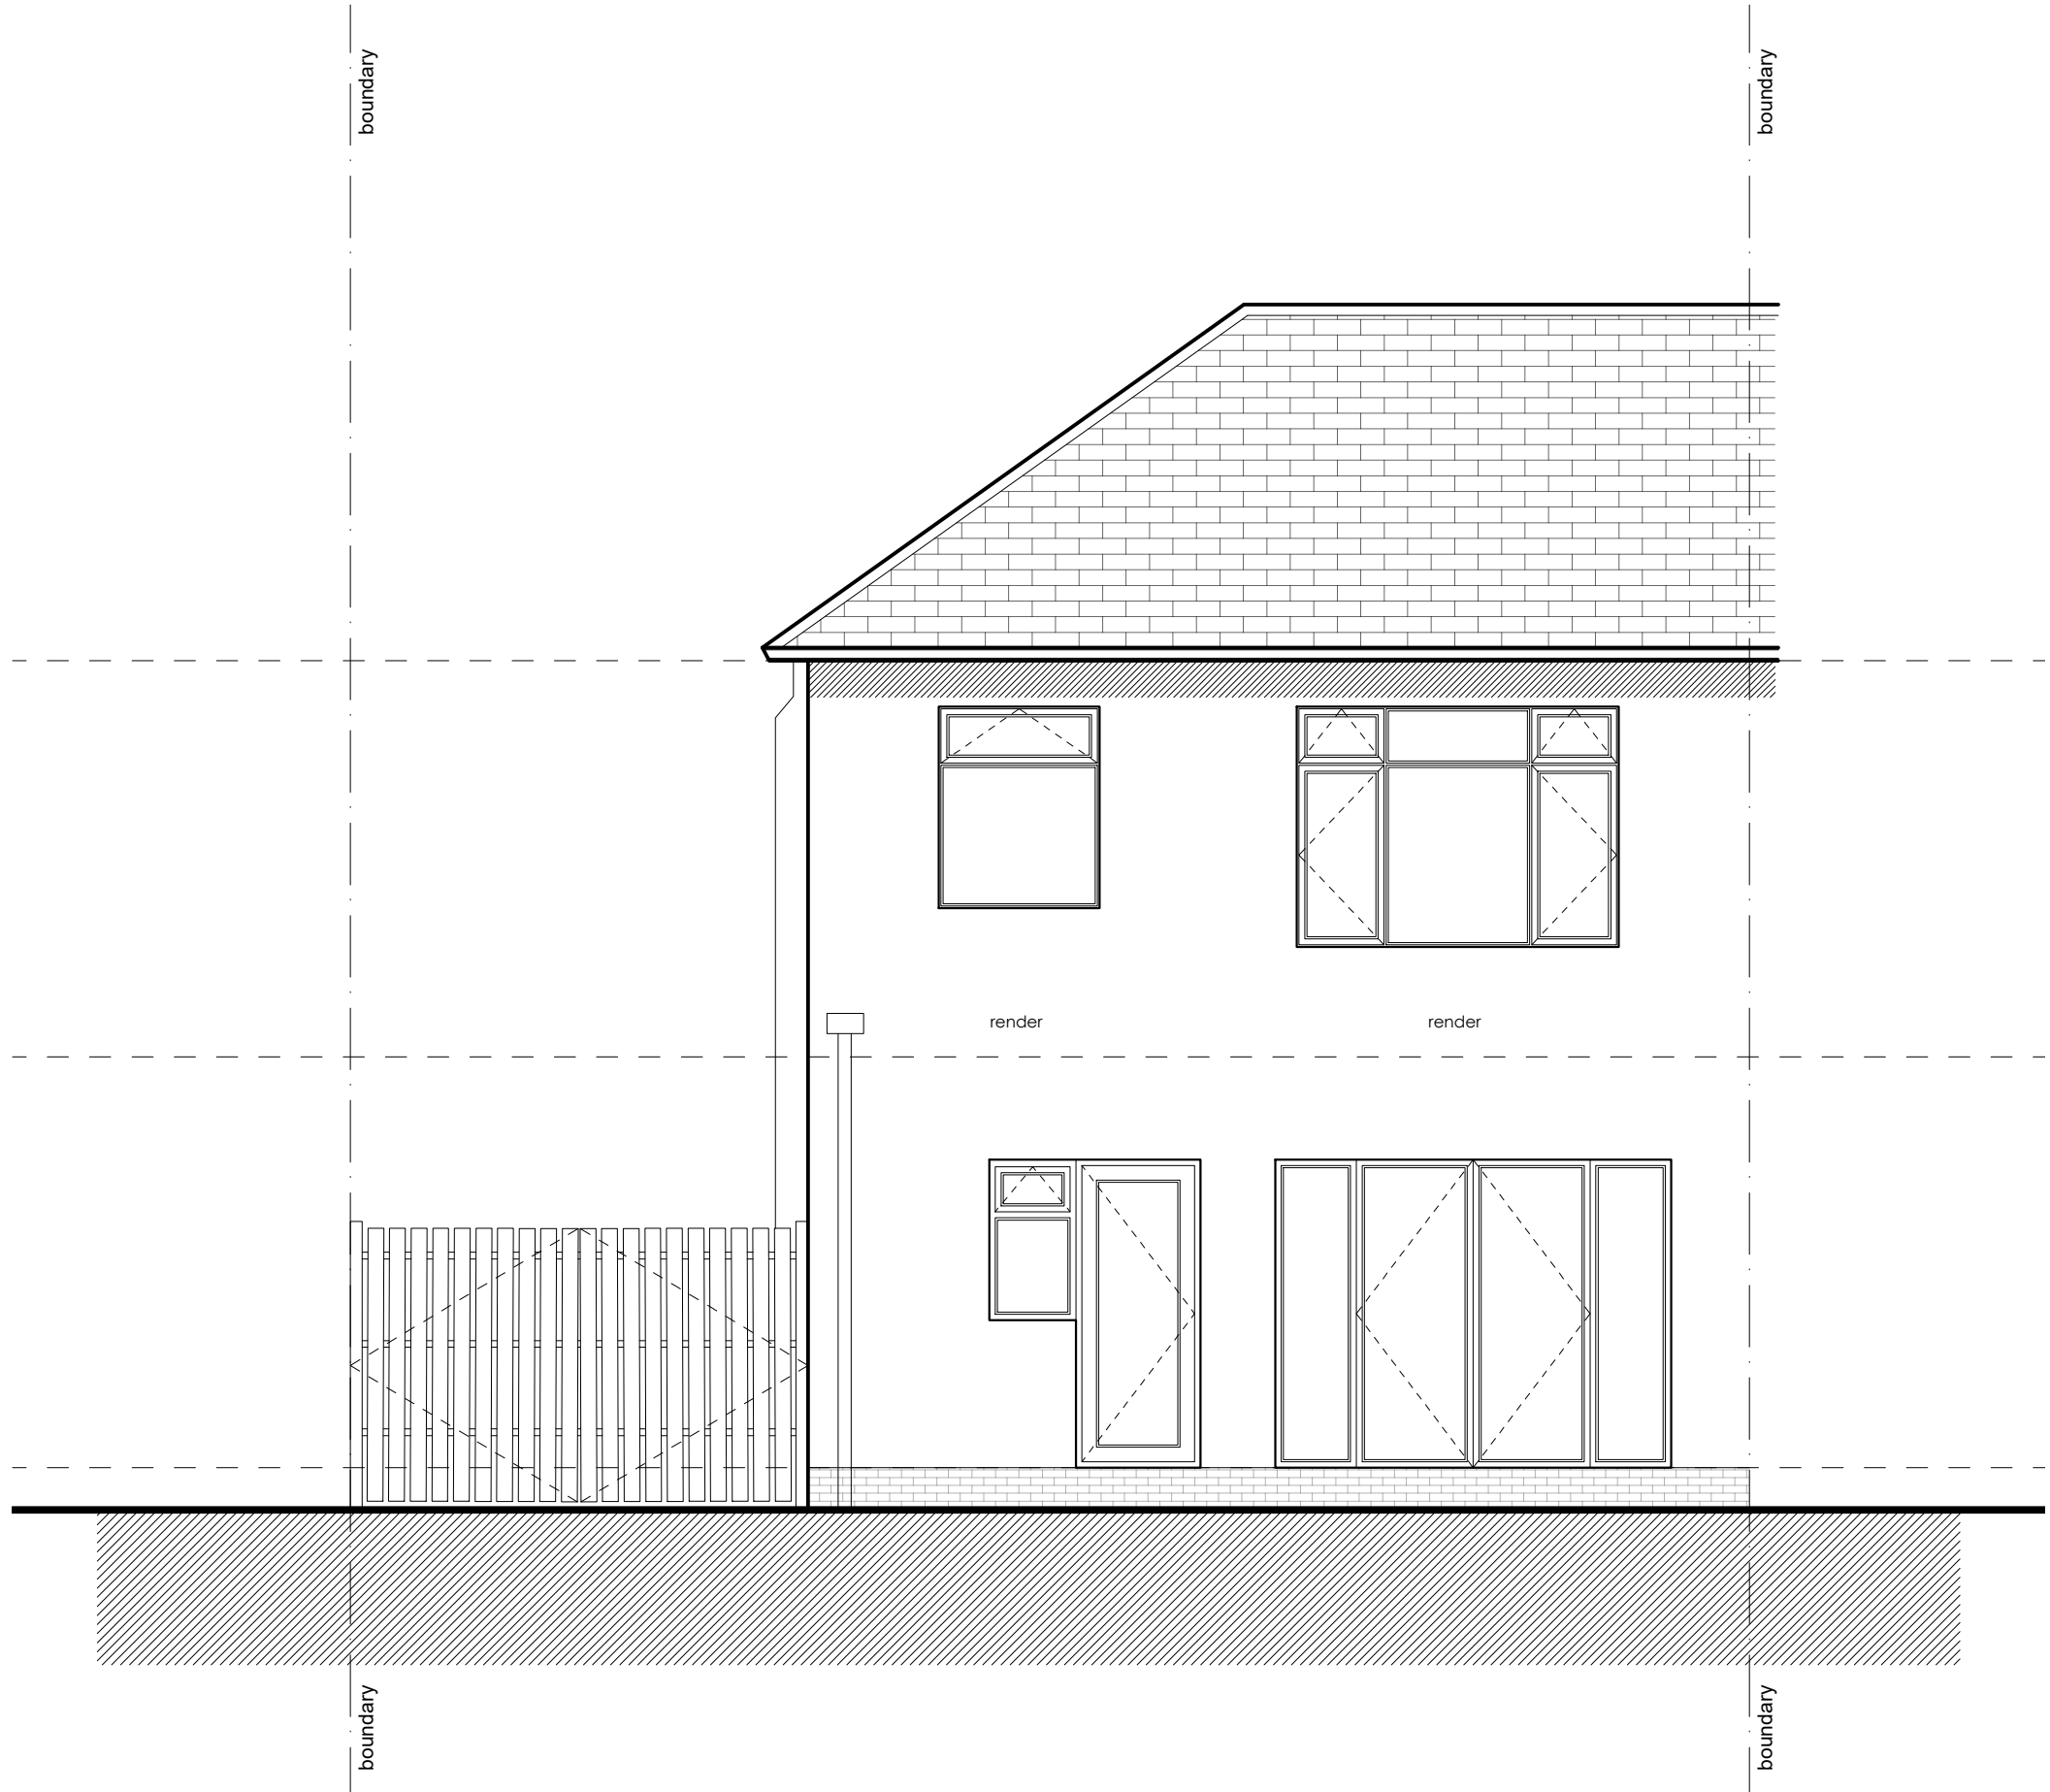

EXISTING REAR ELEVATION
1:50 Scale



PHAT

architecture design planning

PHATarchitecture.co.uk

project_

95 Abbotsbury Gardens,
Eastcote, Middlesex HA5 1TB

title_

Existing Front and Rear Elevations

| | | |
|-----------------|----------|-------|
| drawing_number_ | scale_ | sheet |
| 099_SP_007 | 1:50 | A1 |
| revision | date_ | |
| - | dec 2022 | |

drawing_status

planning