
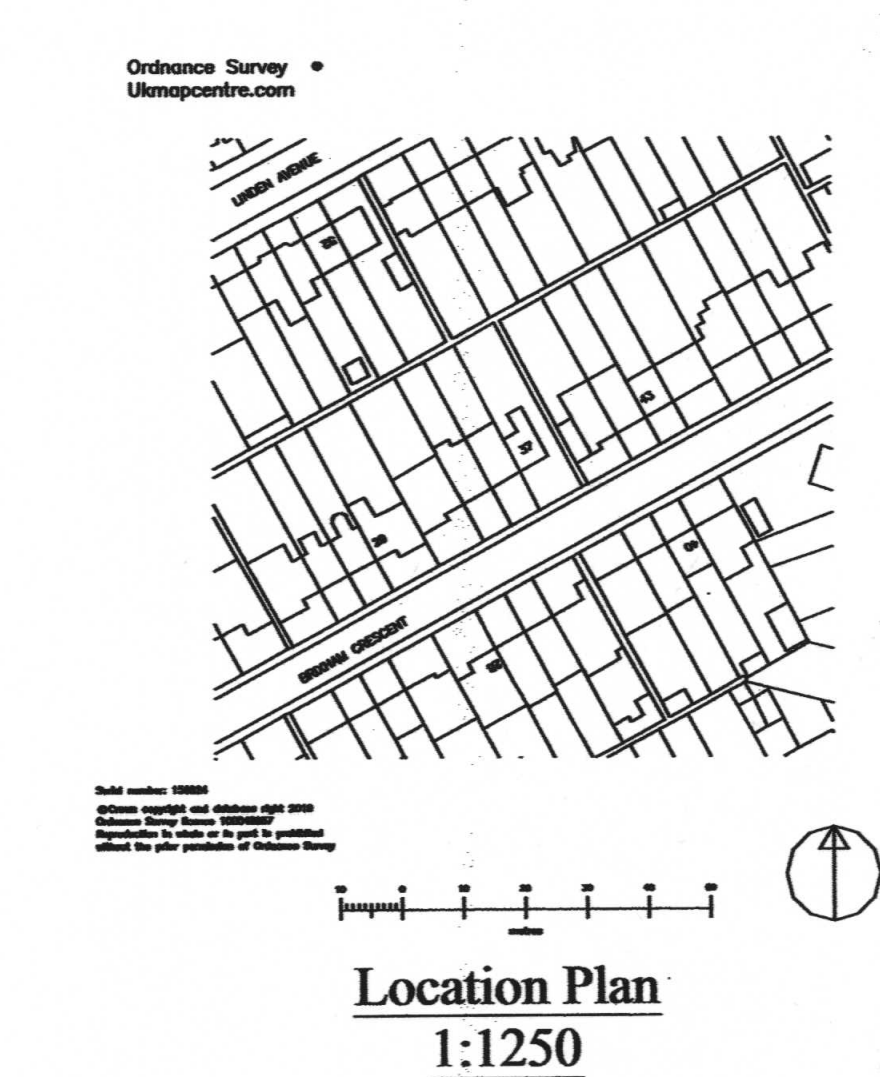
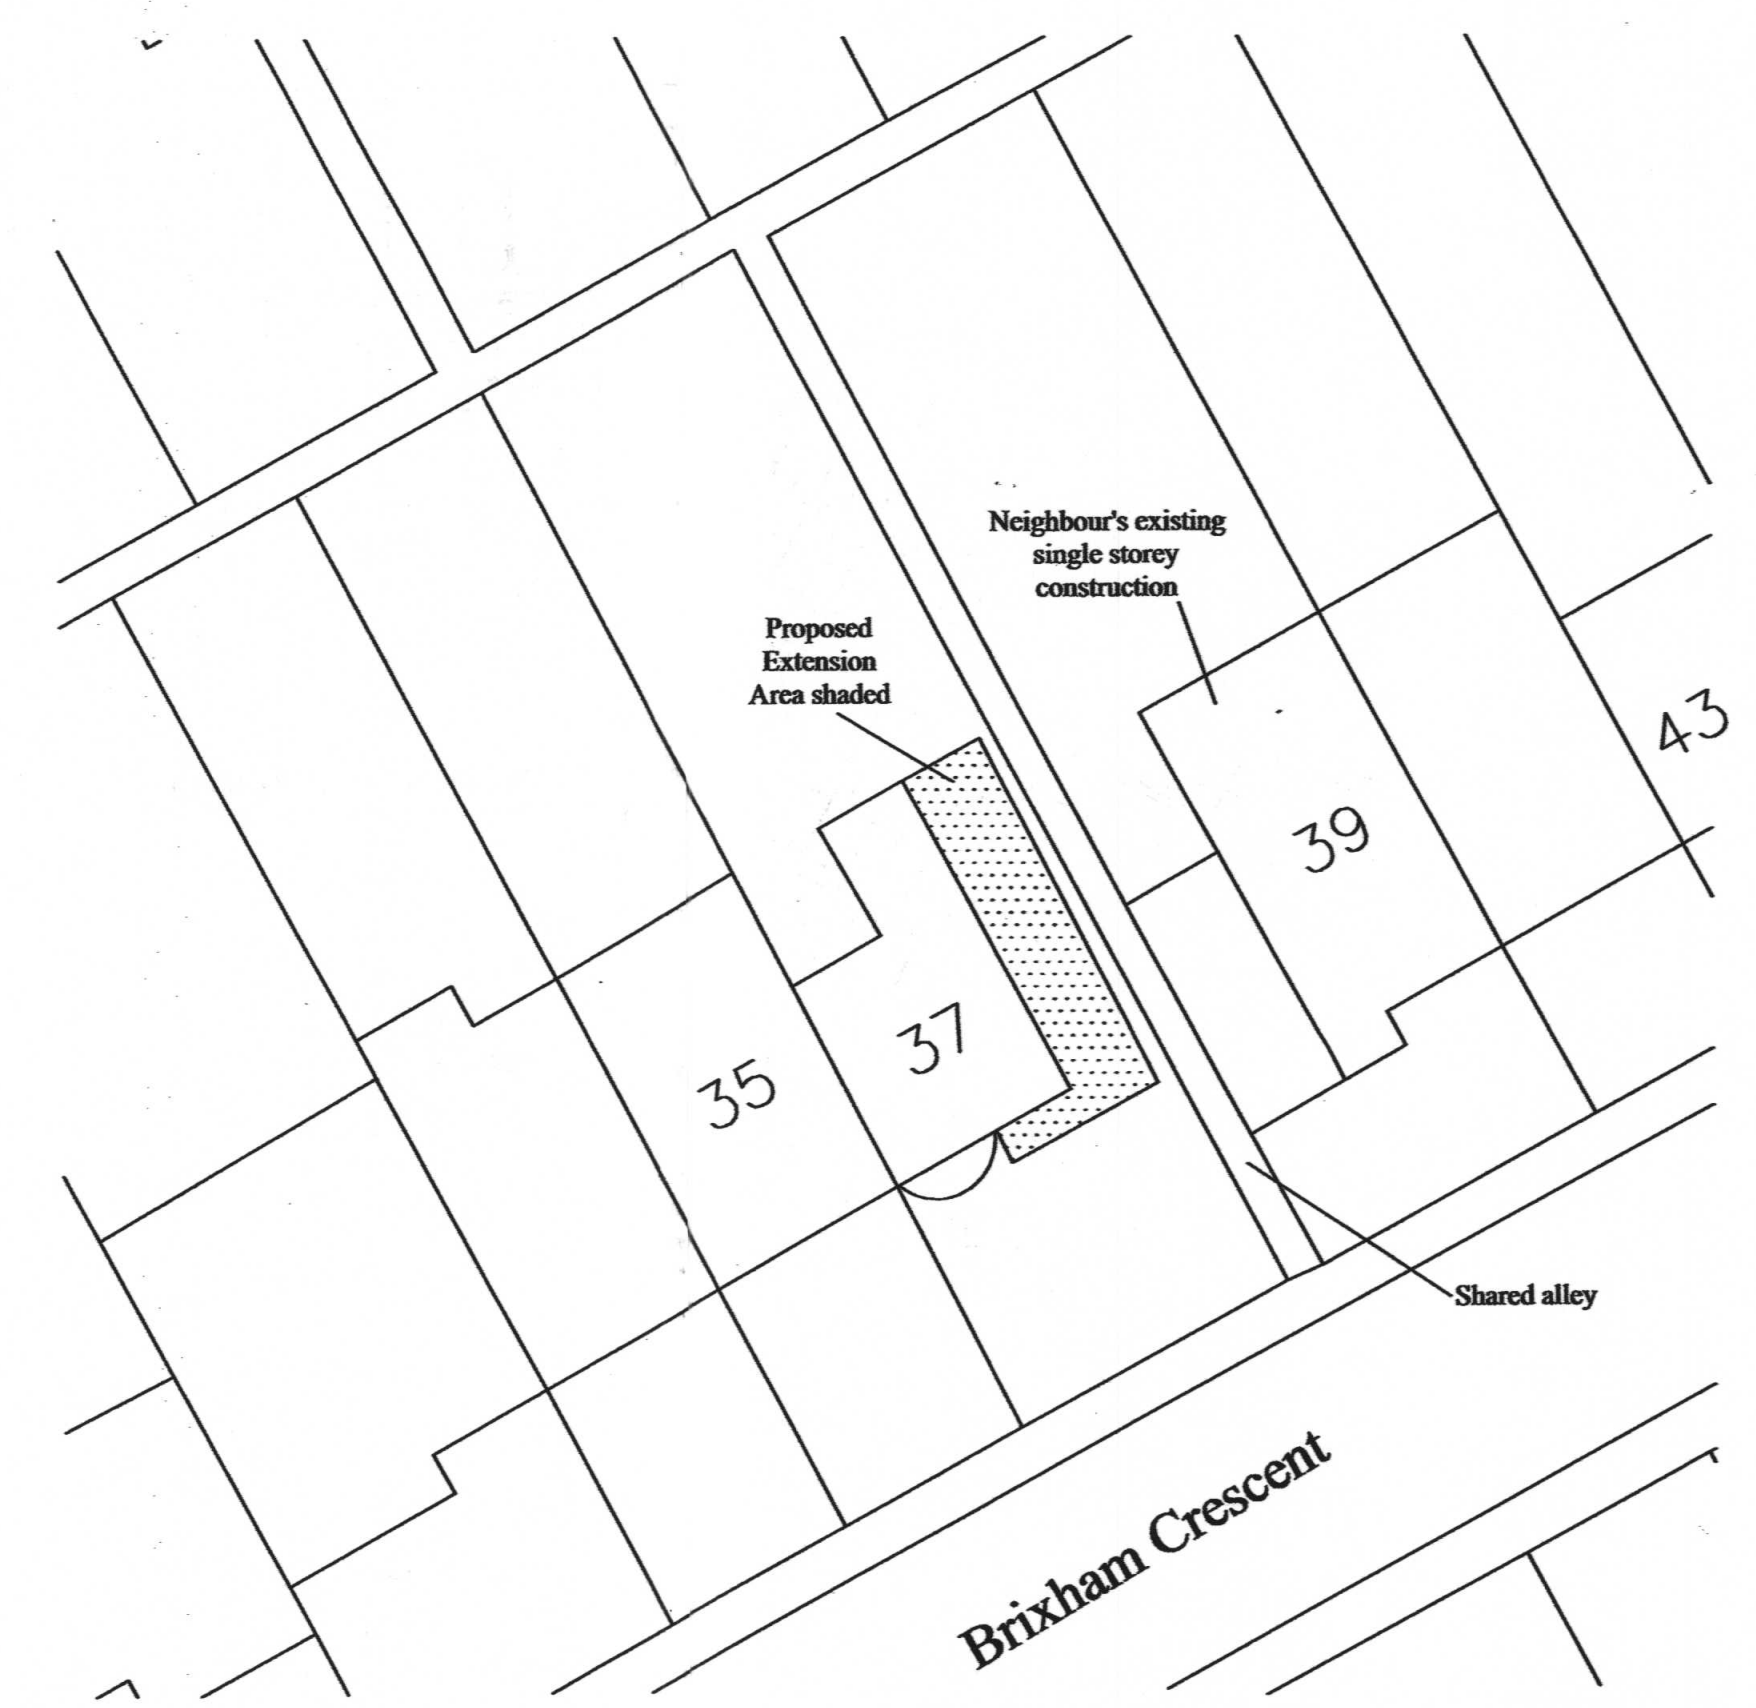


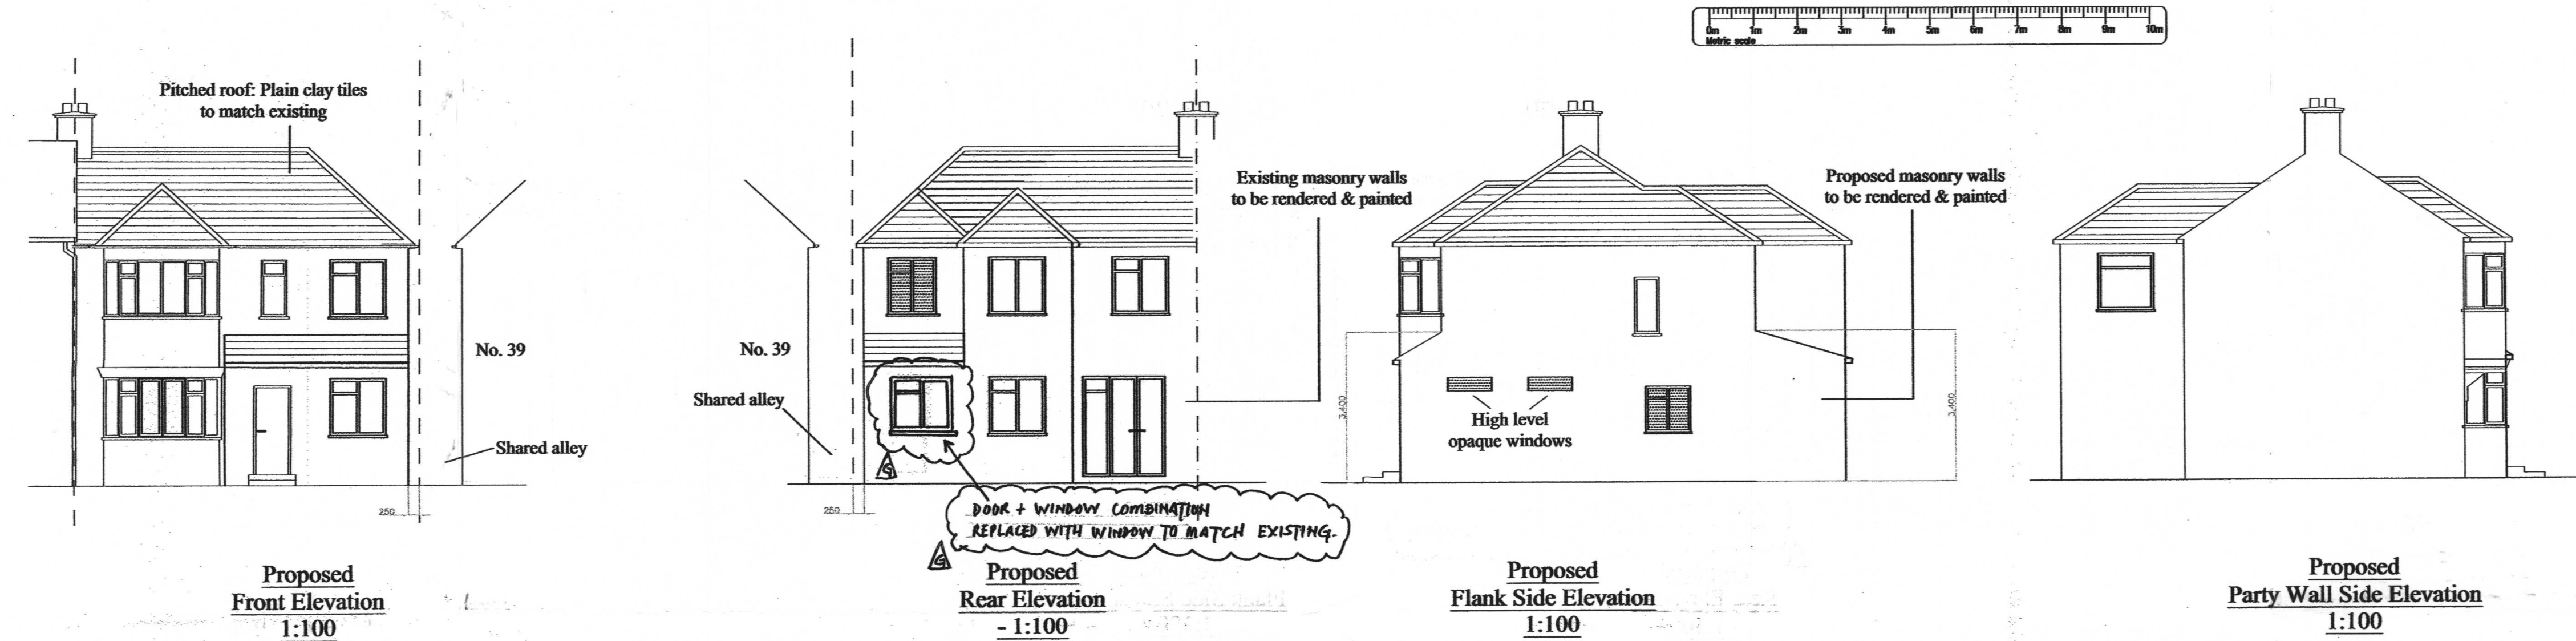

CLIENT: Mr A Dix & Miss S Barnes			
ARCHITECT / ENGINEER: SKM Planning & Design 52 Breakspear Road South, Uxbridge, UB10 8HE s_mahotra@hotmail.co.uk m: 07951 087174 www.skmpad.com t: 01895 624878			
SITE: 37 Brixham Crescent, Ruislip Manor, HA4 8TU			
TITLE: Double Storey Side Extension			
SCALE AT A1: 1:50, 1:100, UNO	DATE: 26/08/19	DRAWN: SM	CHECKED: SM
PROJECT NO: 1596	DRAWING NO: SKMPD-P-37BC-001	REVISION: G	