



0 1m 2m 3m 4m 5m 6m 7m 8m 9m 10m

Scale 1:100

Notes:  
All finishing materials to match existing.  
The Contractor to ensure the works are  
inspected & completed to the satisfaction of L.A.  
These drawings has been produced for planning  
approval purposes only. Compliance with  
Building Regulation is not to be assumed.  
Appropriate Party Wall Notices under the  
PARTY WALL 1996 ACT must be served on  
adjoining owners prior to commencement  
of the building works.  
Dimensions to be checked on site before  
commencement of any work. Any discrepancies  
to be verified with H F M DESIGN.  
These drawings are copyright © H F M DESIGN

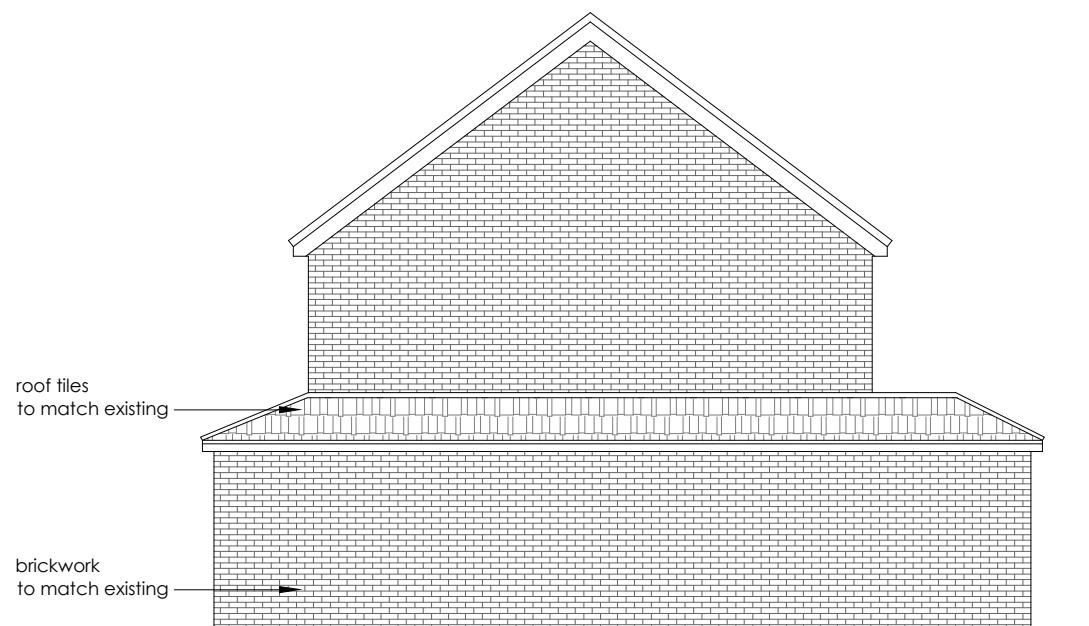

PROPOSED SIDE ELEVATION

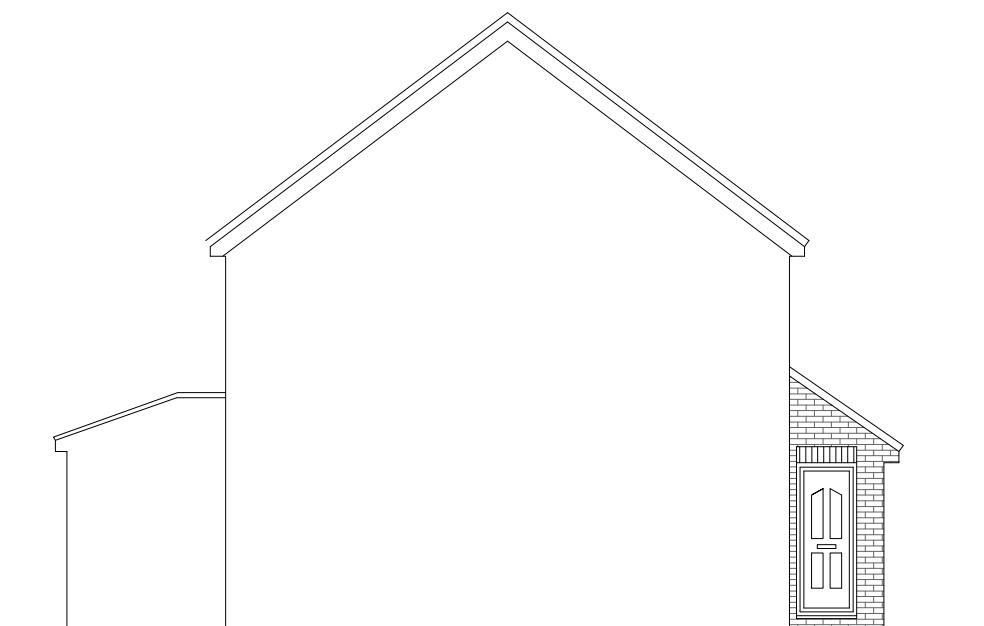

Date:	Revisions:

<b>H F M DESIGN</b>		
Email: <a href="mailto:info@hfmdesign.co.uk">info@hfmdesign.co.uk</a>		Tel: 079000 85267
Site:		21 Columbus Gardens Northwood, Middlesex HA6 1TL
Drawing Title:		Proposed Side Elevations
Client:	Date:	Drawn by:
Drawing No.:	Scale:	1:100@A3