



1 SECTION A-A  
Scale: 1:100

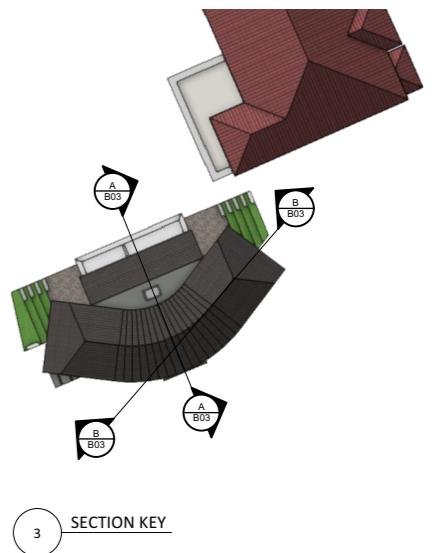

3 SECTION KEY

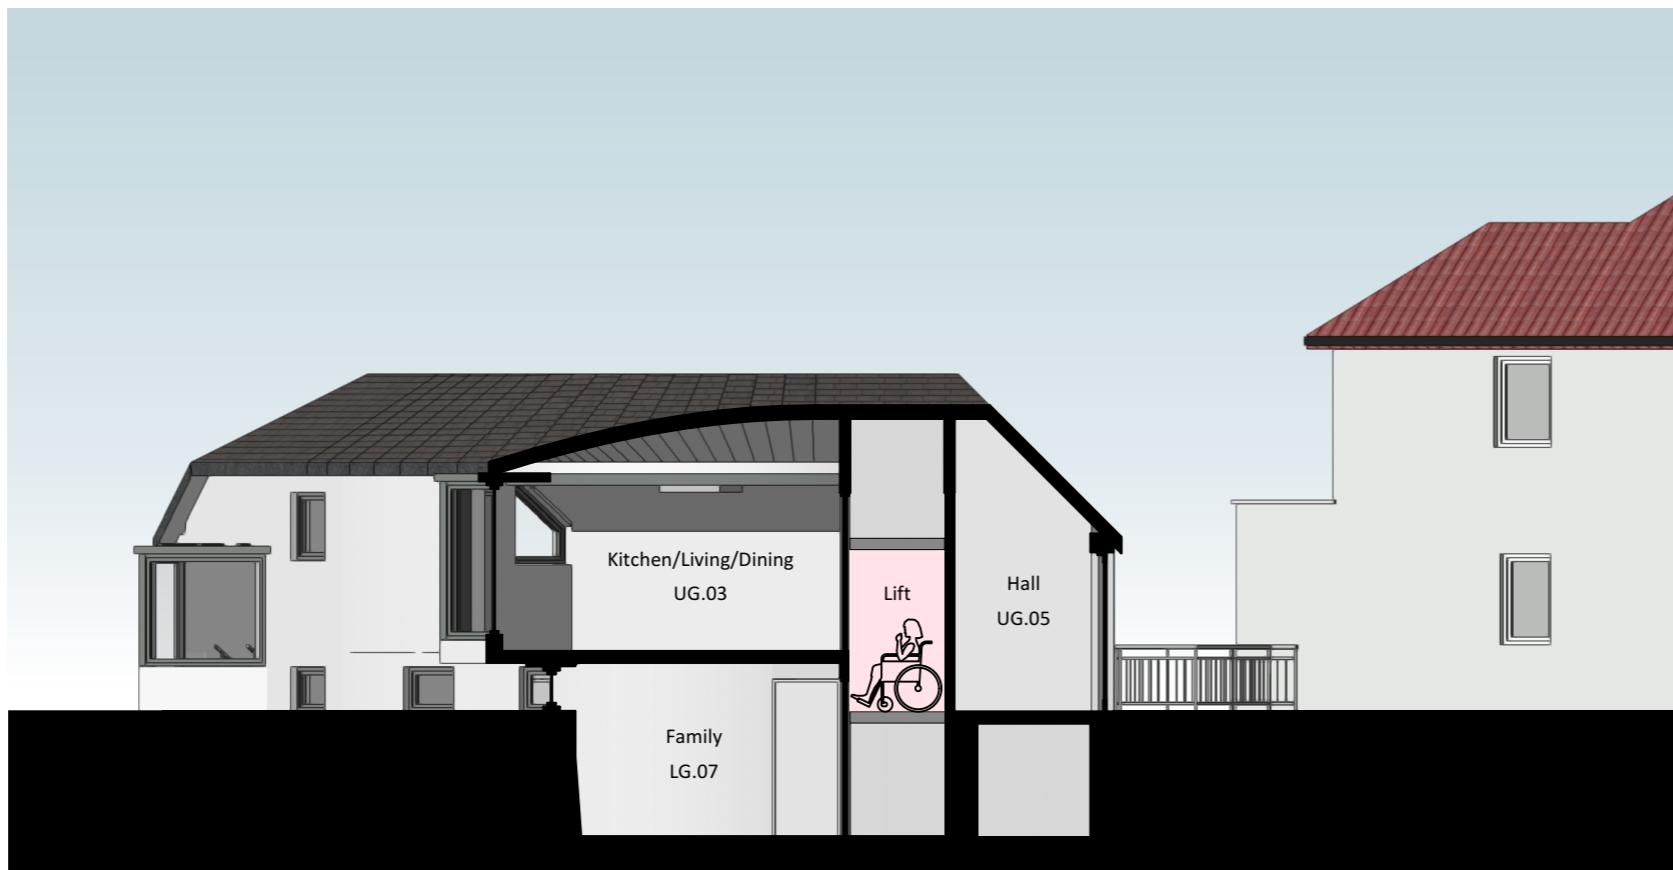

2 SECTION B-B  
Scale: 1:100

## PRELIMINARY

A 14/02/2023 Minor amendments  
ISSUE DATE REVISION  
NOTE DO NOT SCALE FROM DRAWING. USE FIGURED DIMENSIONS ONLY. CHECK ALL DIMENSIONS ON SITE PRIOR TO ANY CONSTRUCTION AND REPORT ANY DISCREPANCIES TO ARCHITECT OR CA

PROJECT  
**4 ROFANT RD, NORTHWOOD, HA6 3BE**

CLIENT  
**MR VHORA**

### PROPOSED SECTIONS



All rights described in chapter IV of the Copyright Designs & Patents Act 1988 have been generally asserted. This Drawing must not be scaled; only figured dimensions should be used. If there are any discrepancies, or contradictions between this and other information, it should be brought to the Architect's attention.

PROJECT # **2022.025** DWG # REV  
DATE **01/02/2023**  
SCALE **1:100**  
DRAWN BY **PB** CHECKED BY **JC**  
**B03 - A**