


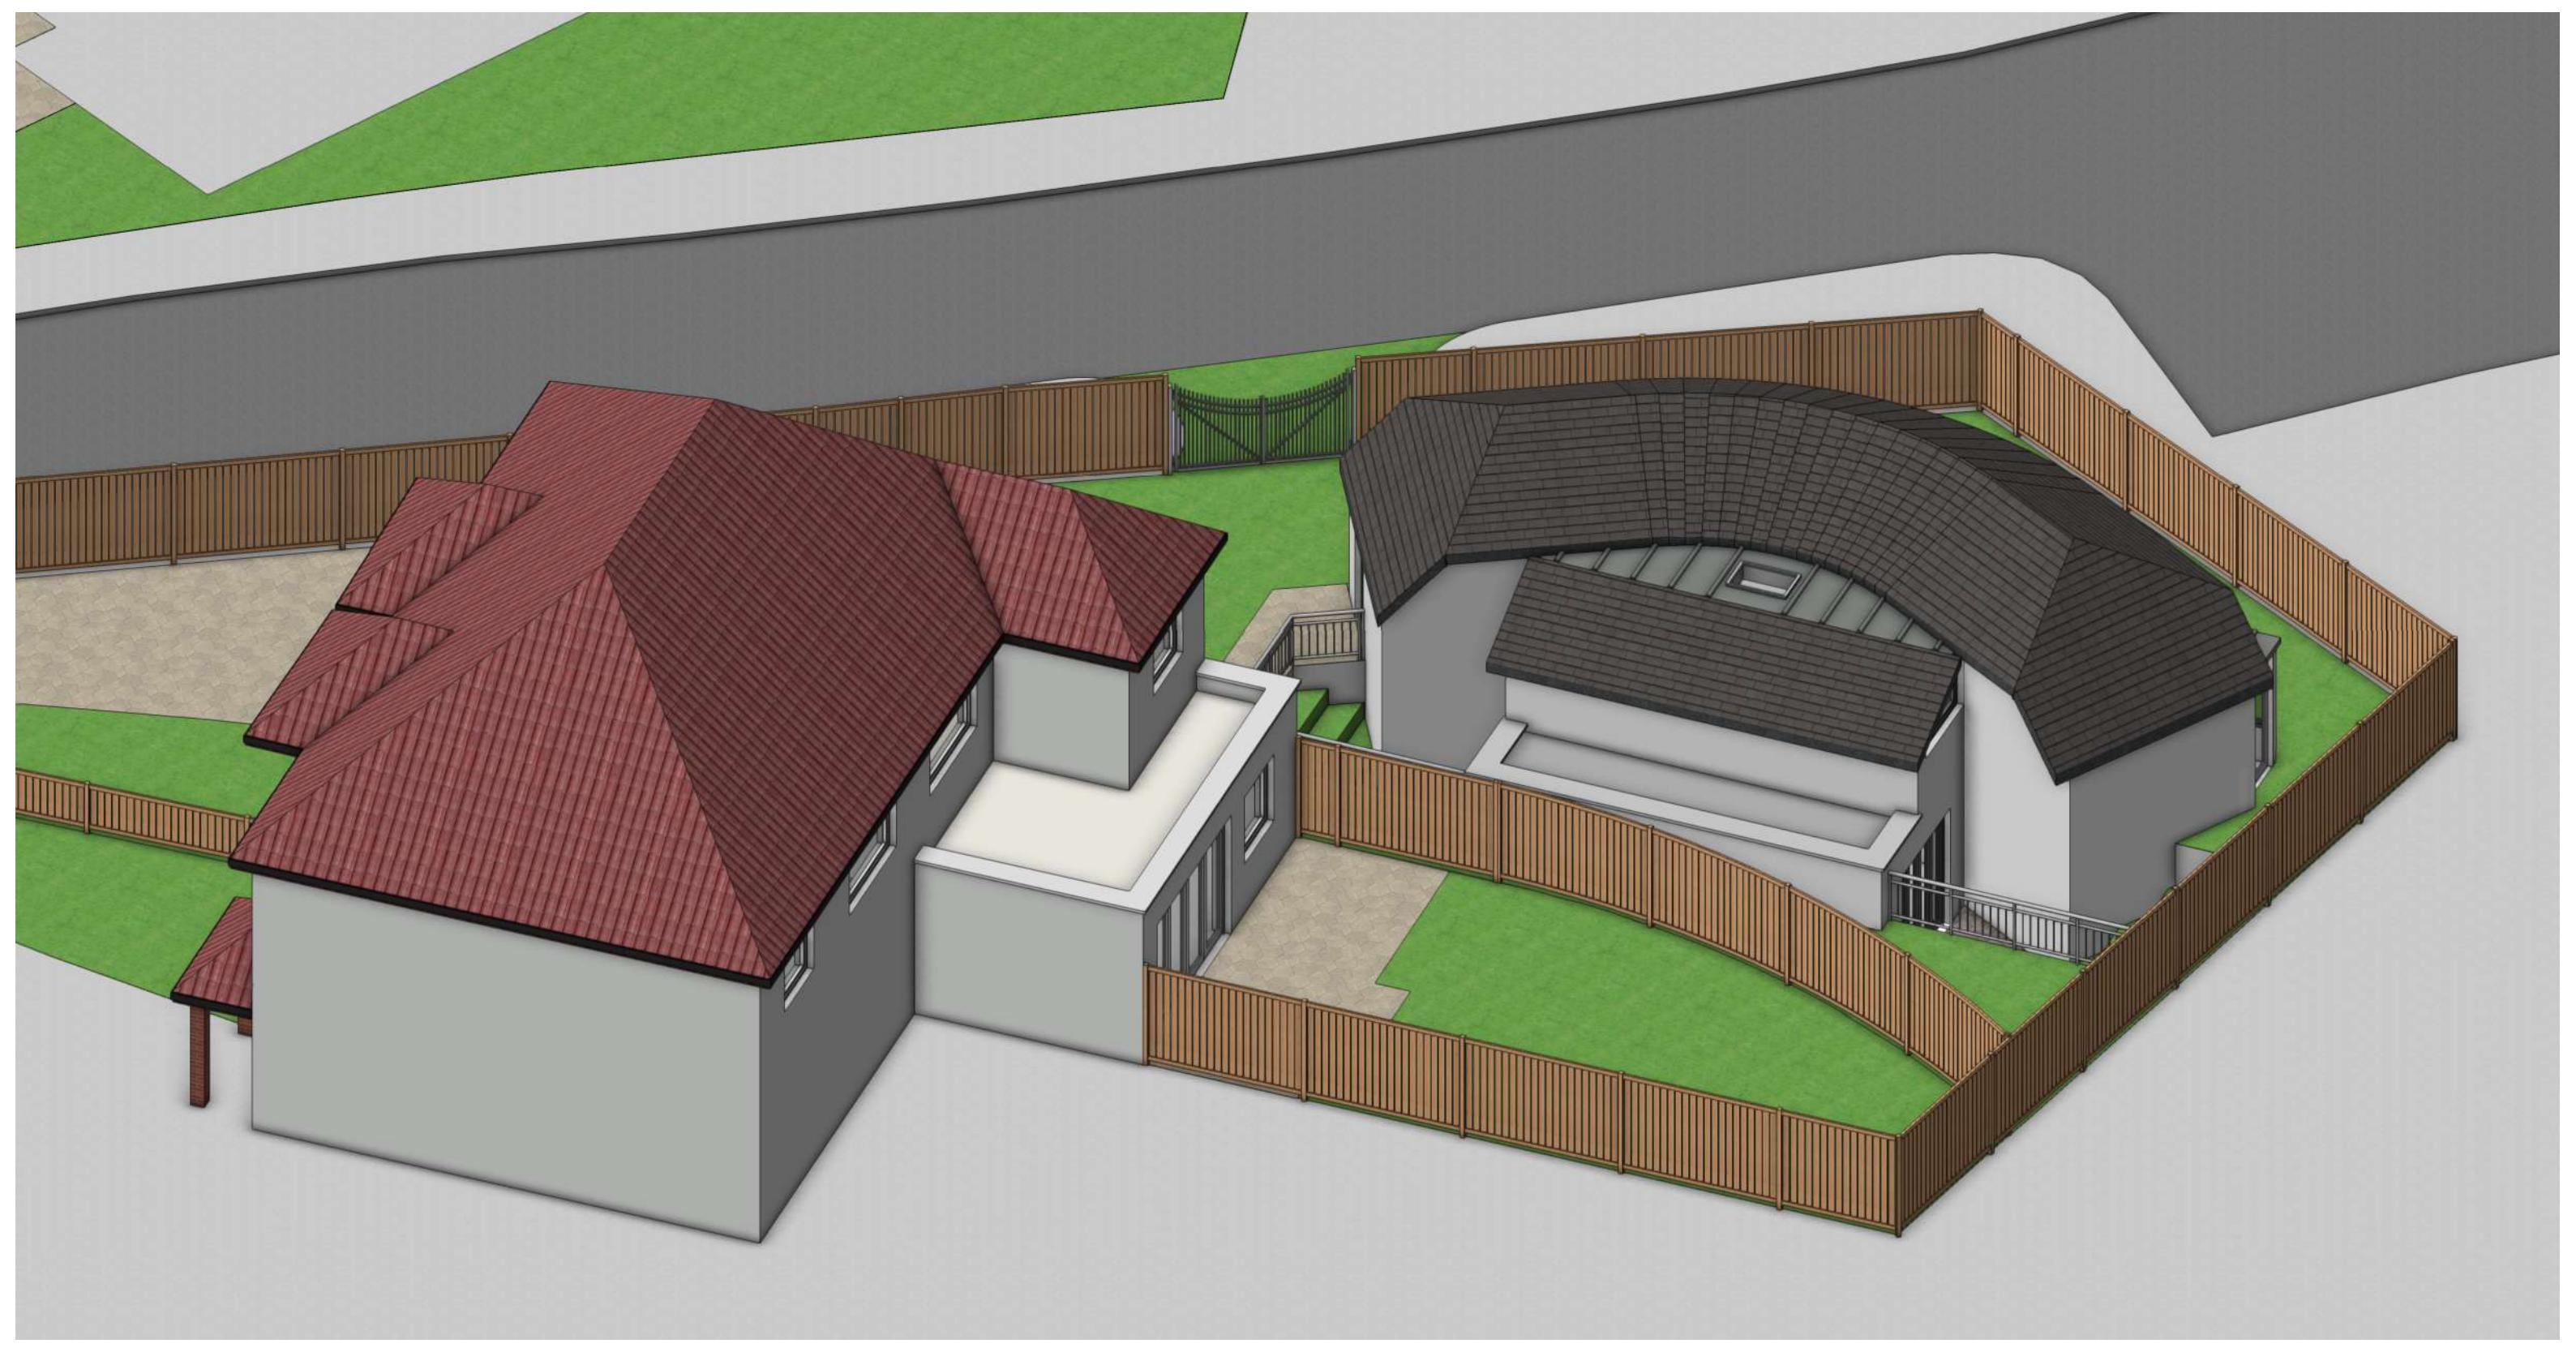

Views without trees for clarity

1 LOOKING WEST



Views without trees for clarity

2 LOOKING SOUTH EAST

PRELIMINARY

A 14/02/2023 Landscape layout amended
 ISSUE DATE REVISION
 NOTE DO NOT SCALE FROM DRAWING. USE FIGURED DIMENSIONS ONLY. CHECK ALL DIMENSIONS ON SITE PRIOR TO ANY CONSTRUCTION AND REPORT ANY DISCREPANCIES TO ARCHITECT OR C.A.

PROJECT 4 ROFANT RD, NORTHWOOD, HA6 3BE

CLIENT MR VHORA

DRAWING PROPOSED AXONOMETRICS



All rights reserved in chapter IV of the
 Copyright Designs & Patents Act 1988
 have been generally asserted. This
 Drawing must not be scaled; only
 figured dimensions should be used. If
 there are any discrepancies, or
 contradictions between this and other
 information, it should be brought to the
 Architect's attention.

PROJECT # 2022.025 DWG #
 DATE 01/02/2023 REV
 SCALE NTS
 DRAWN CHKD
 PB JC

B04 - A