


- General Notes
- Survey information provided by others

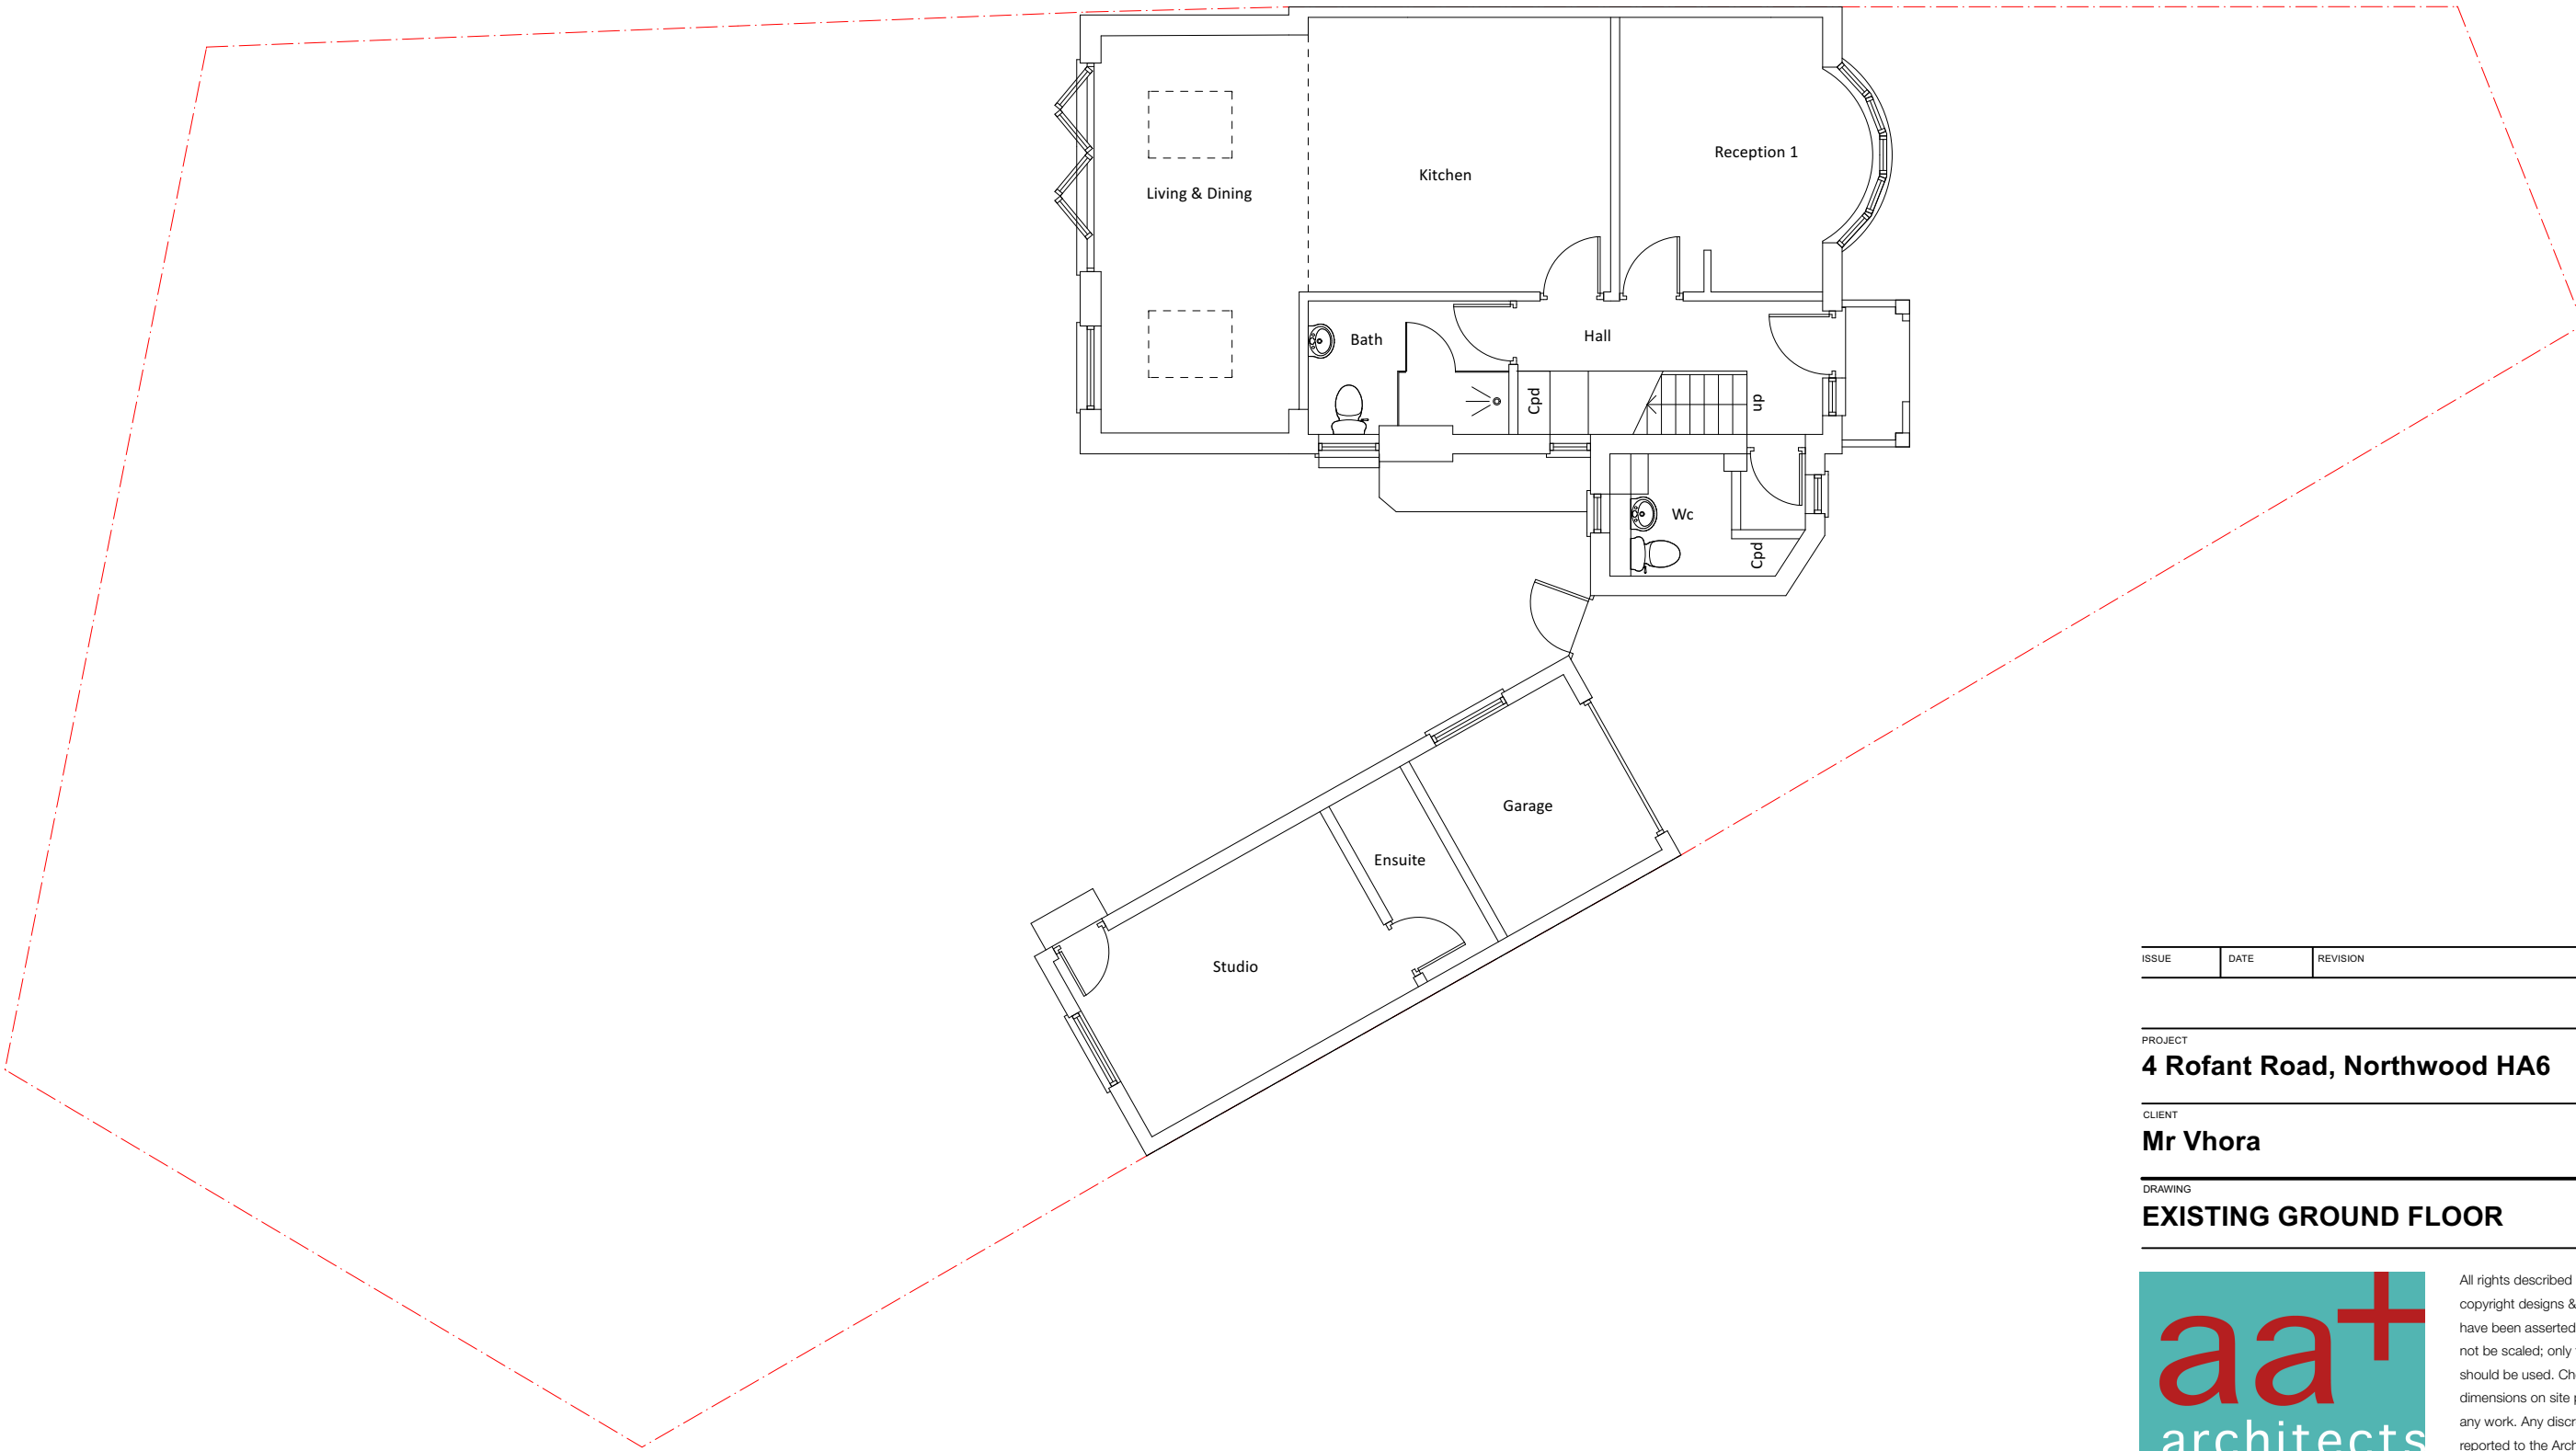

ISSUE	DATE	REVISION
-------	------	----------

PROJECT
4 Rofant Road, Northwood HA6

CLIENT
Mr Vhora

DRAWING
EXISTING GROUND FLOOR



All rights described in chapter IV of the copyright designs & patents act 1988 have been asserted. This drawing must not be scaled; only figured dimensions should be used. Check and verify all dimensions on site prior to commencing any work. Any discrepancies should be reported to the Architects immediately.

PROJECT #	2022.025	DWG #	REV
DATE	08/03/2023		
SCALE	1:100		
DRAWN	CHKD		
By others			

Akaal Associates Ltd trading as aa+ architects
Moor House Farm Lower Road Denham Uxbridge UB9 5EN
t 01895 834961 e info@aa-plus.uk w aa-plus.uk

