


- General Notes
- Survey information provided by others

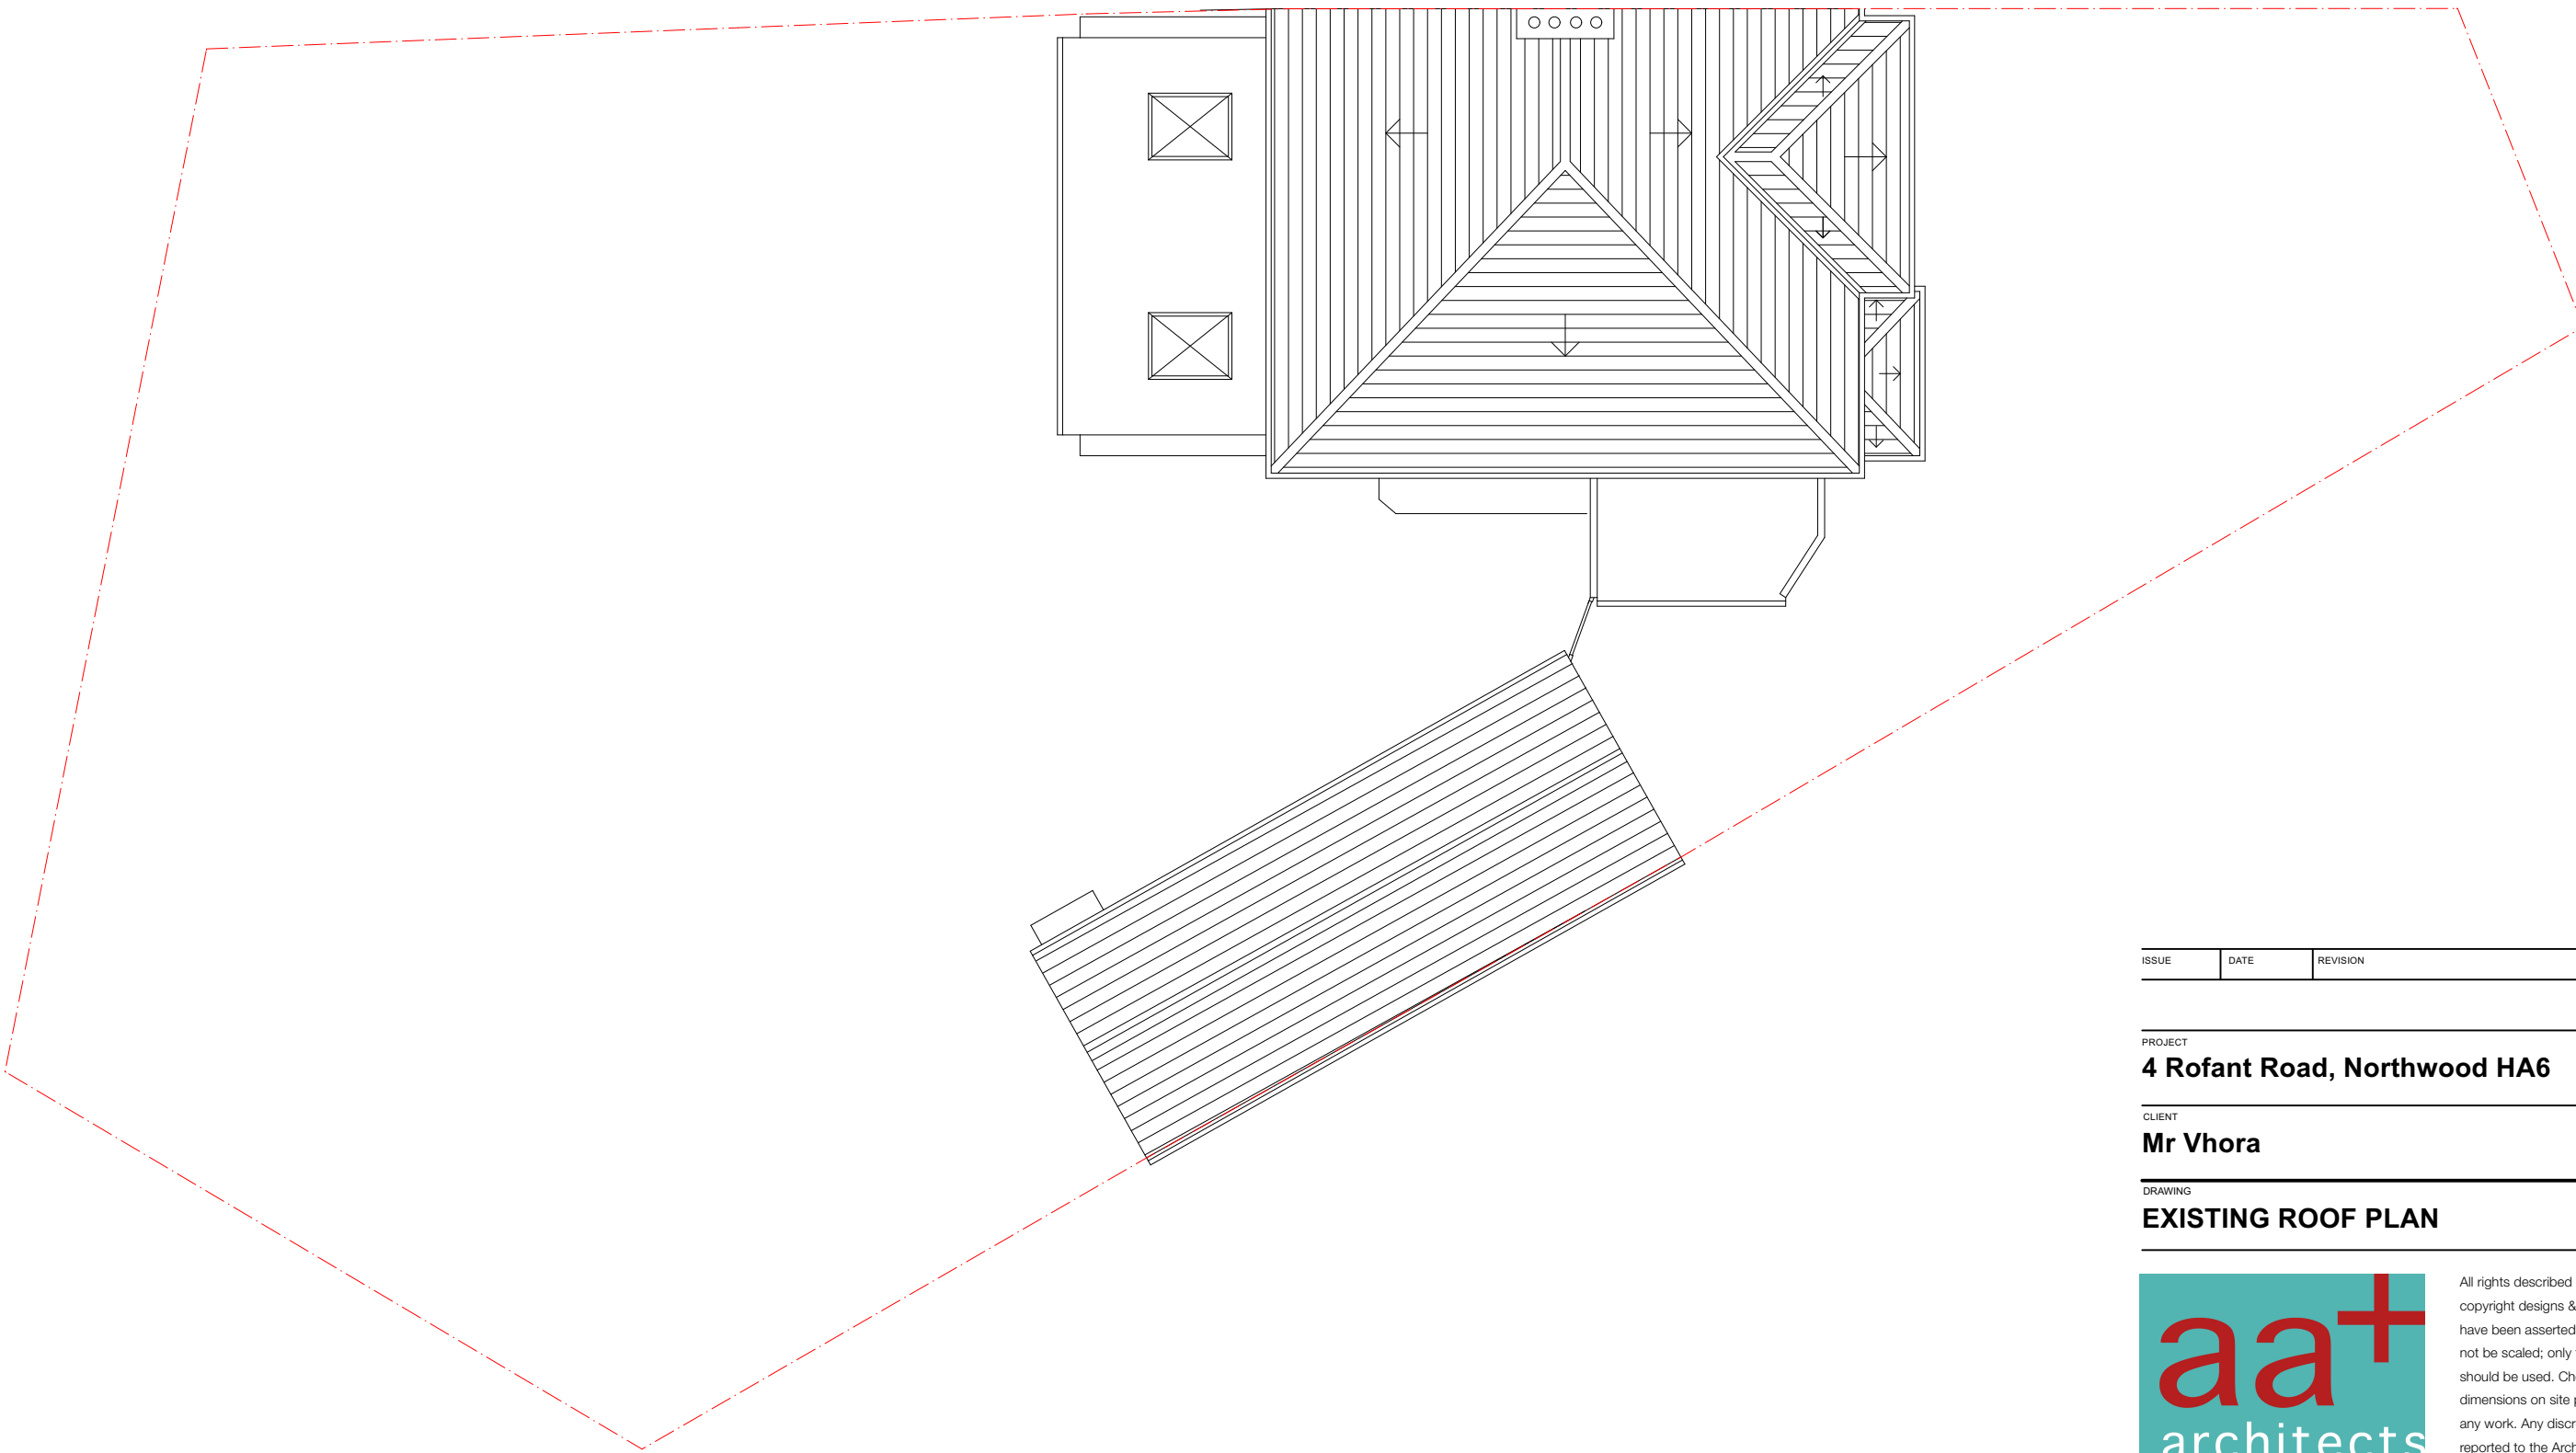

| ISSUE | DATE | REVISION |
|-------|------|----------|
|-------|------|----------|

PROJECT  
**4 Rofant Road, Northwood HA6**

CLIENT  
**Mr Vhora**

DRAWING  
**EXISTING ROOF PLAN**



All rights described in chapter IV of the copyright designs & patents act 1988 have been asserted. This drawing must not be scaled; only figured dimensions should be used. Check and verify all dimensions on site prior to commencing any work. Any discrepancies should be reported to the Architects immediately.

|           |            |       |     |
|-----------|------------|-------|-----|
| PROJECT # | 2022.025   | DWG # | REV |
| DATE      | 08/03/2023 |       |     |
| SCALE     | 1:100      |       |     |
| DRAWN     | CHKD       |       |     |
| By others |            |       |     |

**Akaal Associates Ltd trading as aa+ architects**  
Moor House Farm Lower Road Denham Uxbridge UB9 5EN  
t 01895 834961 e info@aa-plus.uk w aa-plus.uk

