


Location Plan - UB7 9BP

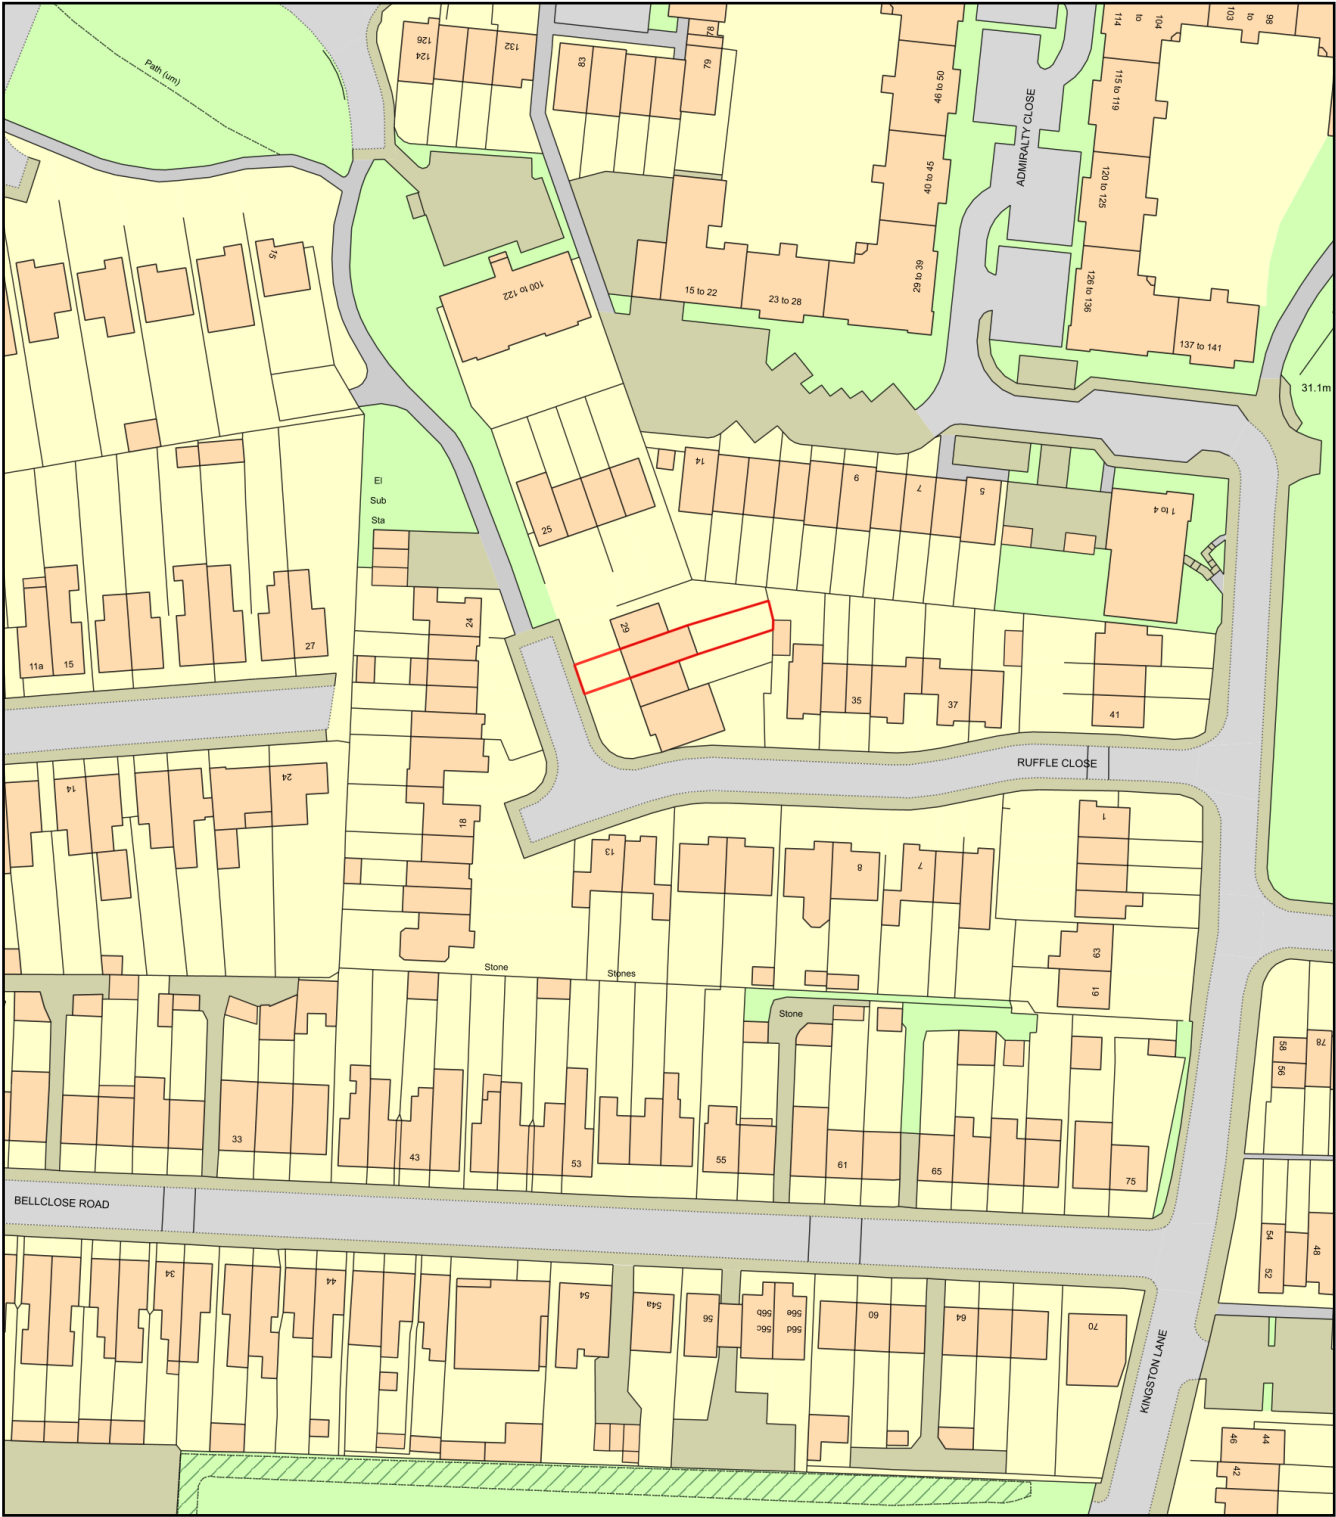

Plan Produced for: Mark Jones
Date Produced: 09 Oct 2024
Plan Reference Number: TQRQM24283112252882
Scale: 1:1250 @ A4