
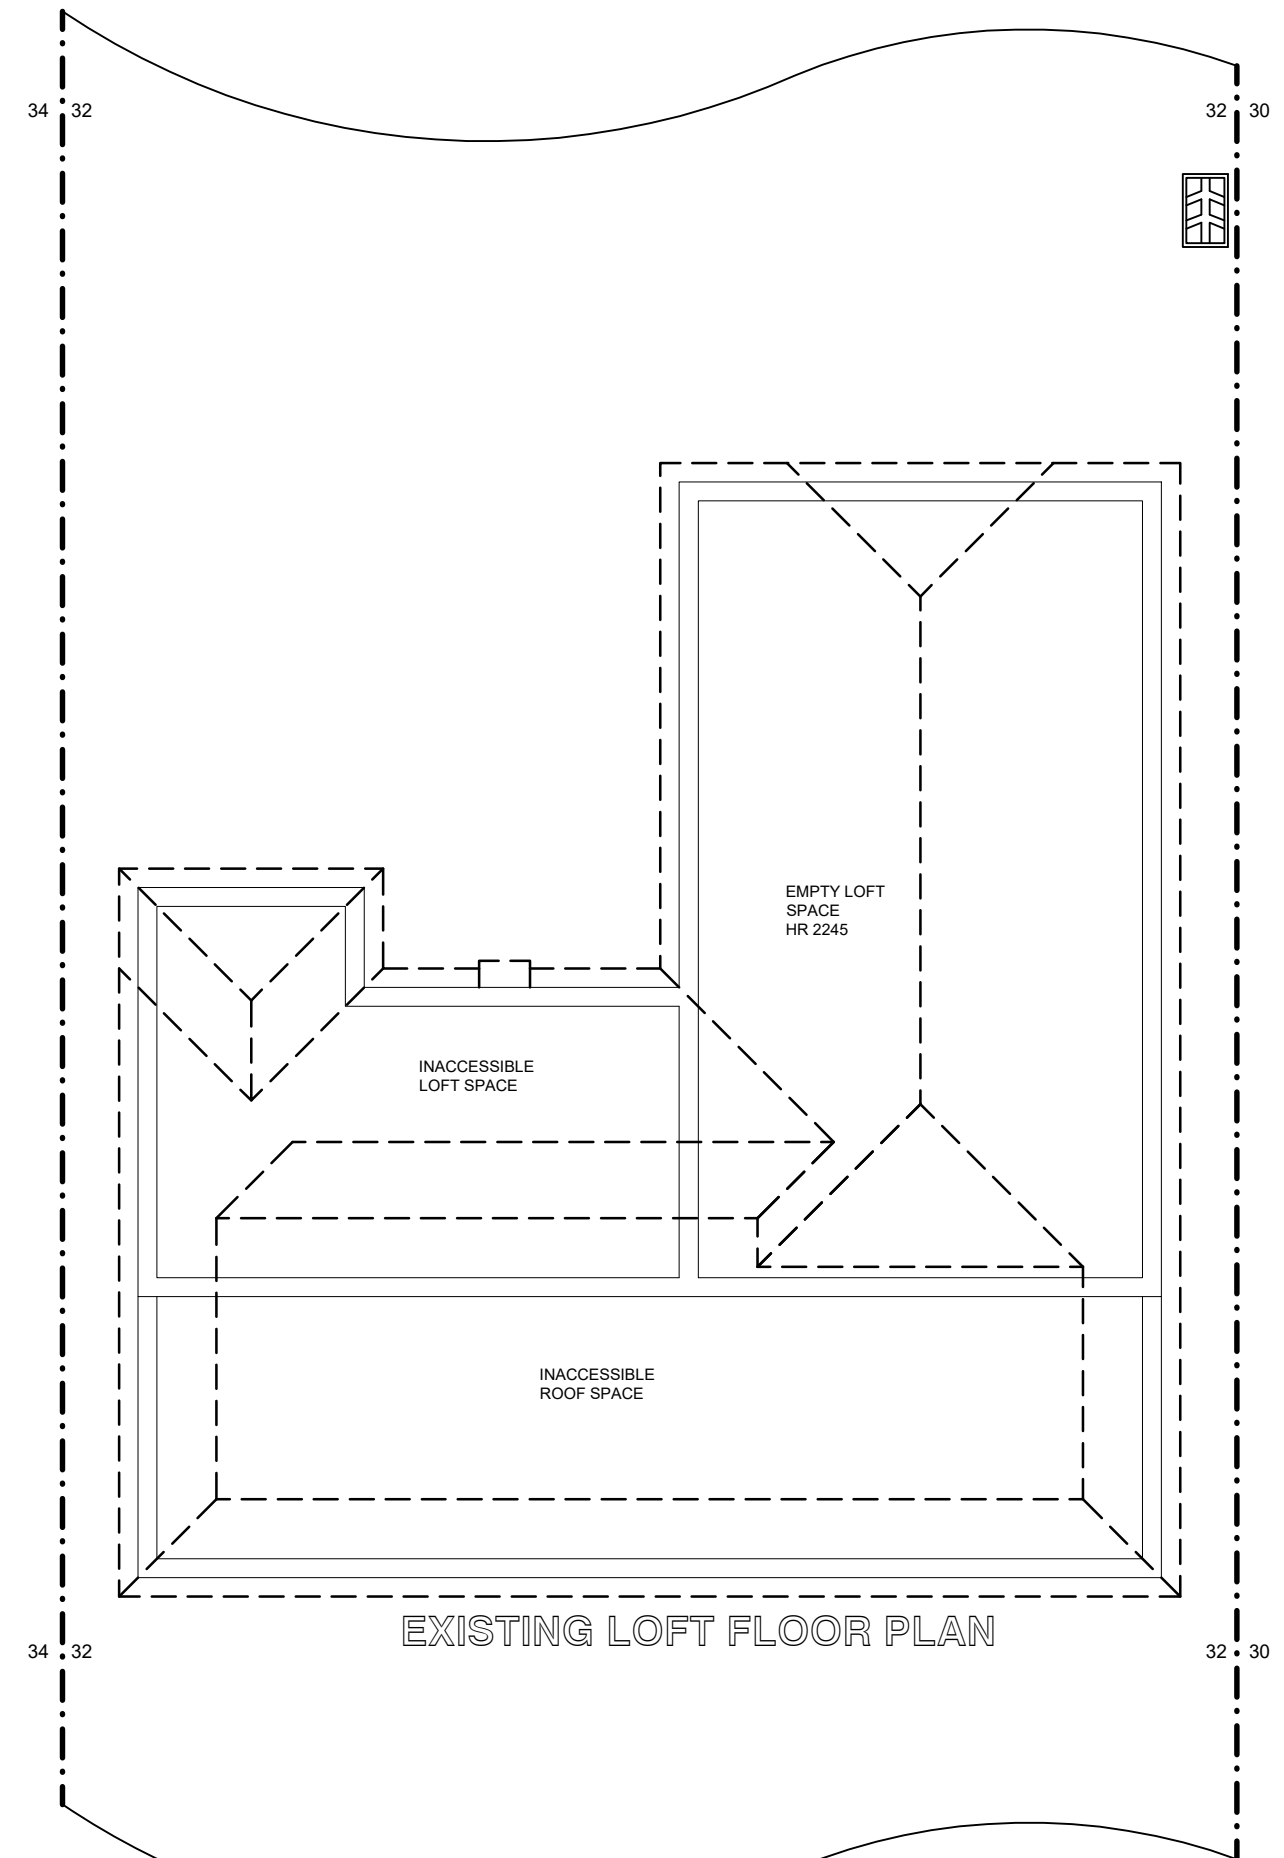


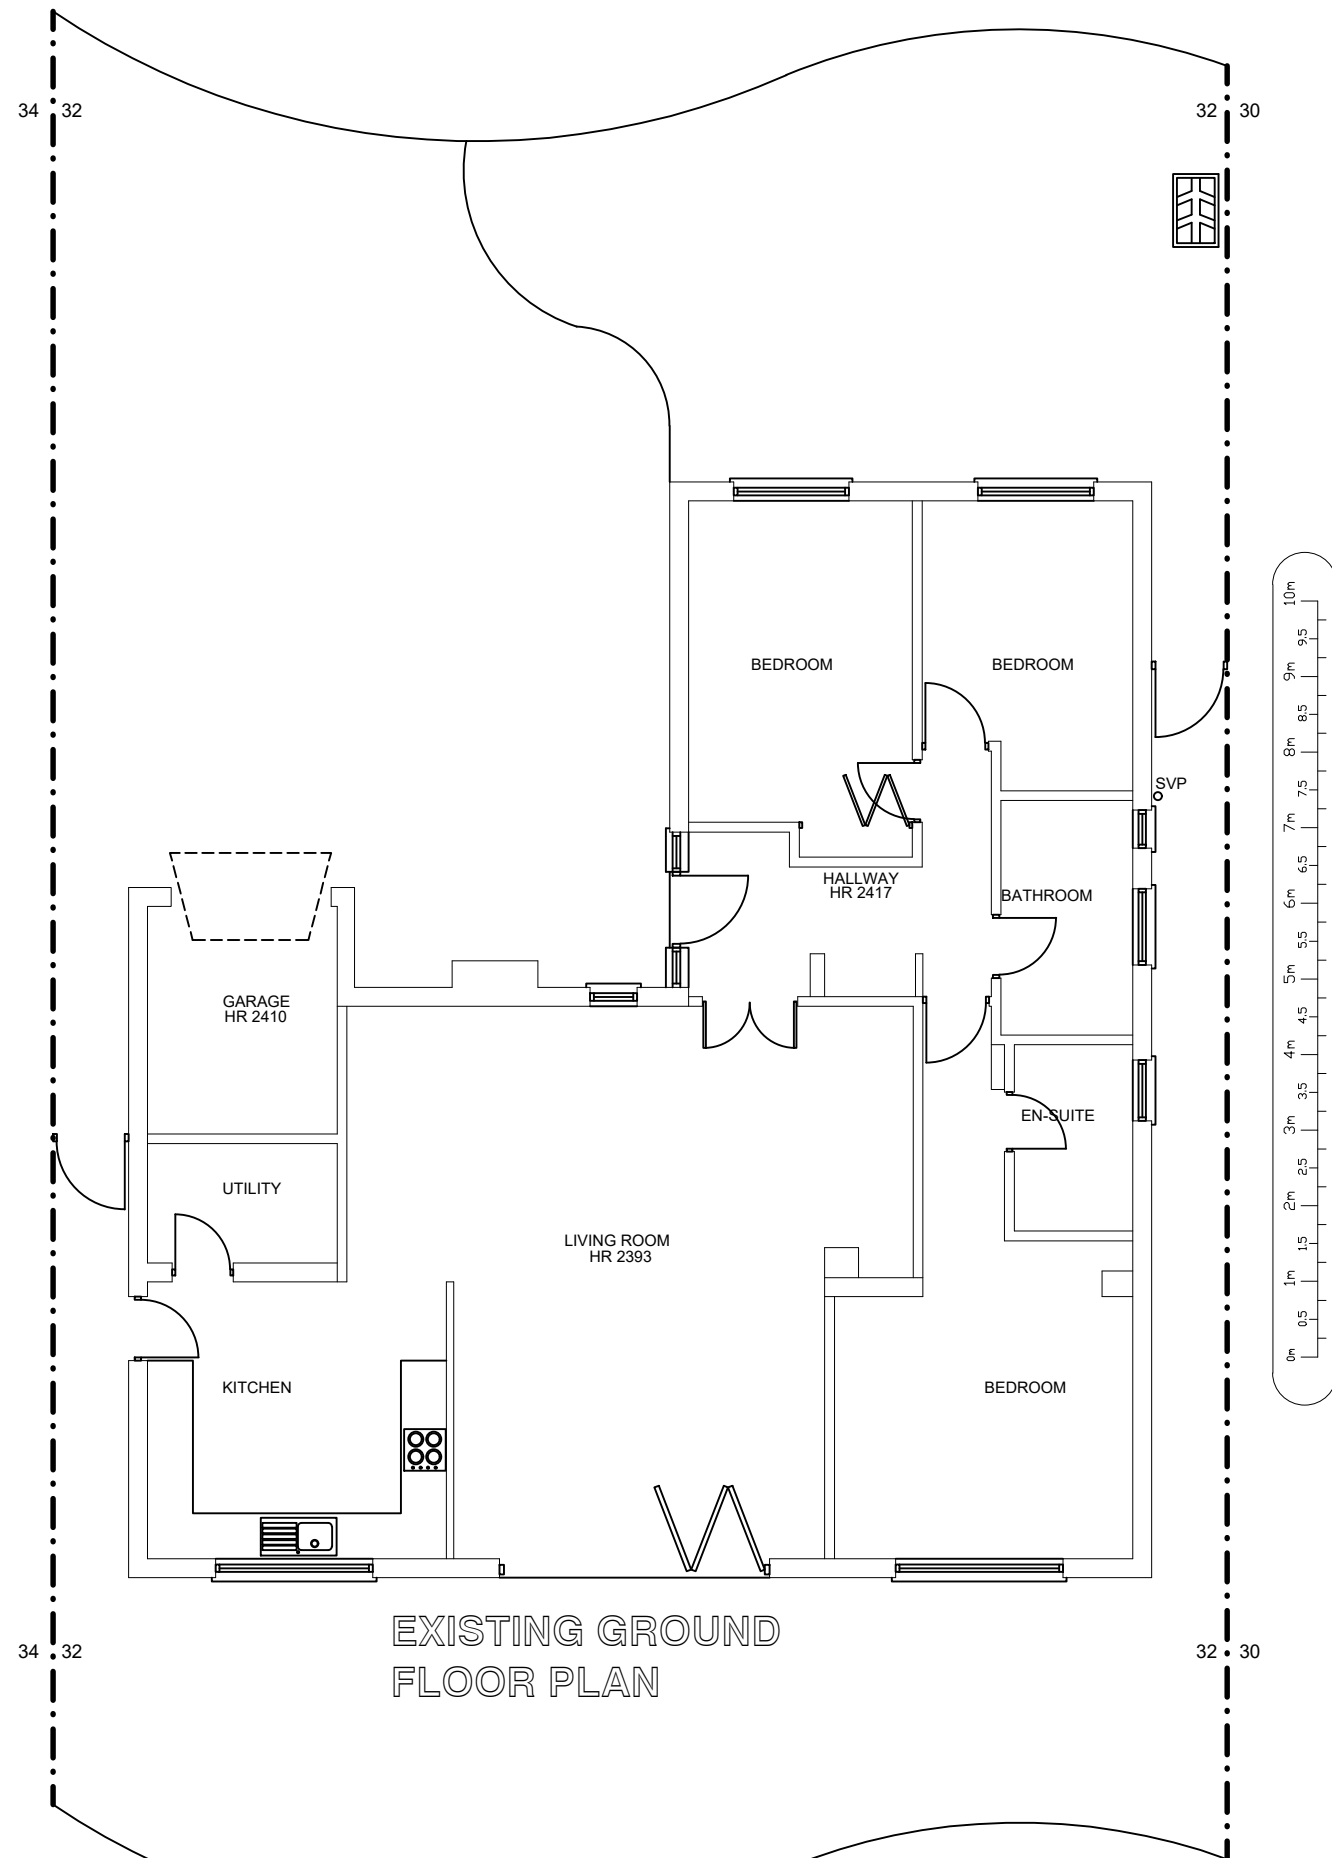

ICREATE ©
DESIGN LIMITED
Planning & Designing of All Types of Building Works
1 CRABTREE CLOSE, BUSHEY, WID23 3BJ
Tcl: 07886759400 ; EM: ikreated@gmail.com

CLIENT :
MS. VANDANA RAO
32 HOWLETTS LANE,
RUISLIP,
HA4 7RS

PROJECT/TITLE

[illegible]