



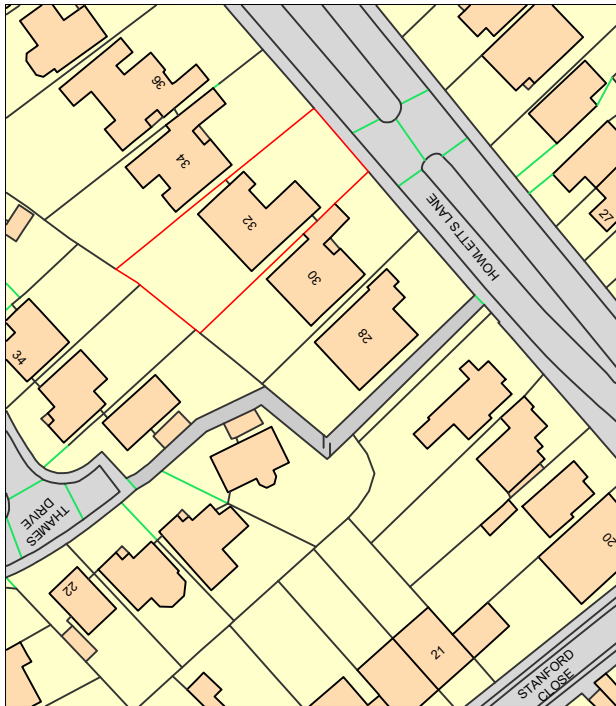

LOCATION PLAN (SCALE 1:1250@A3)

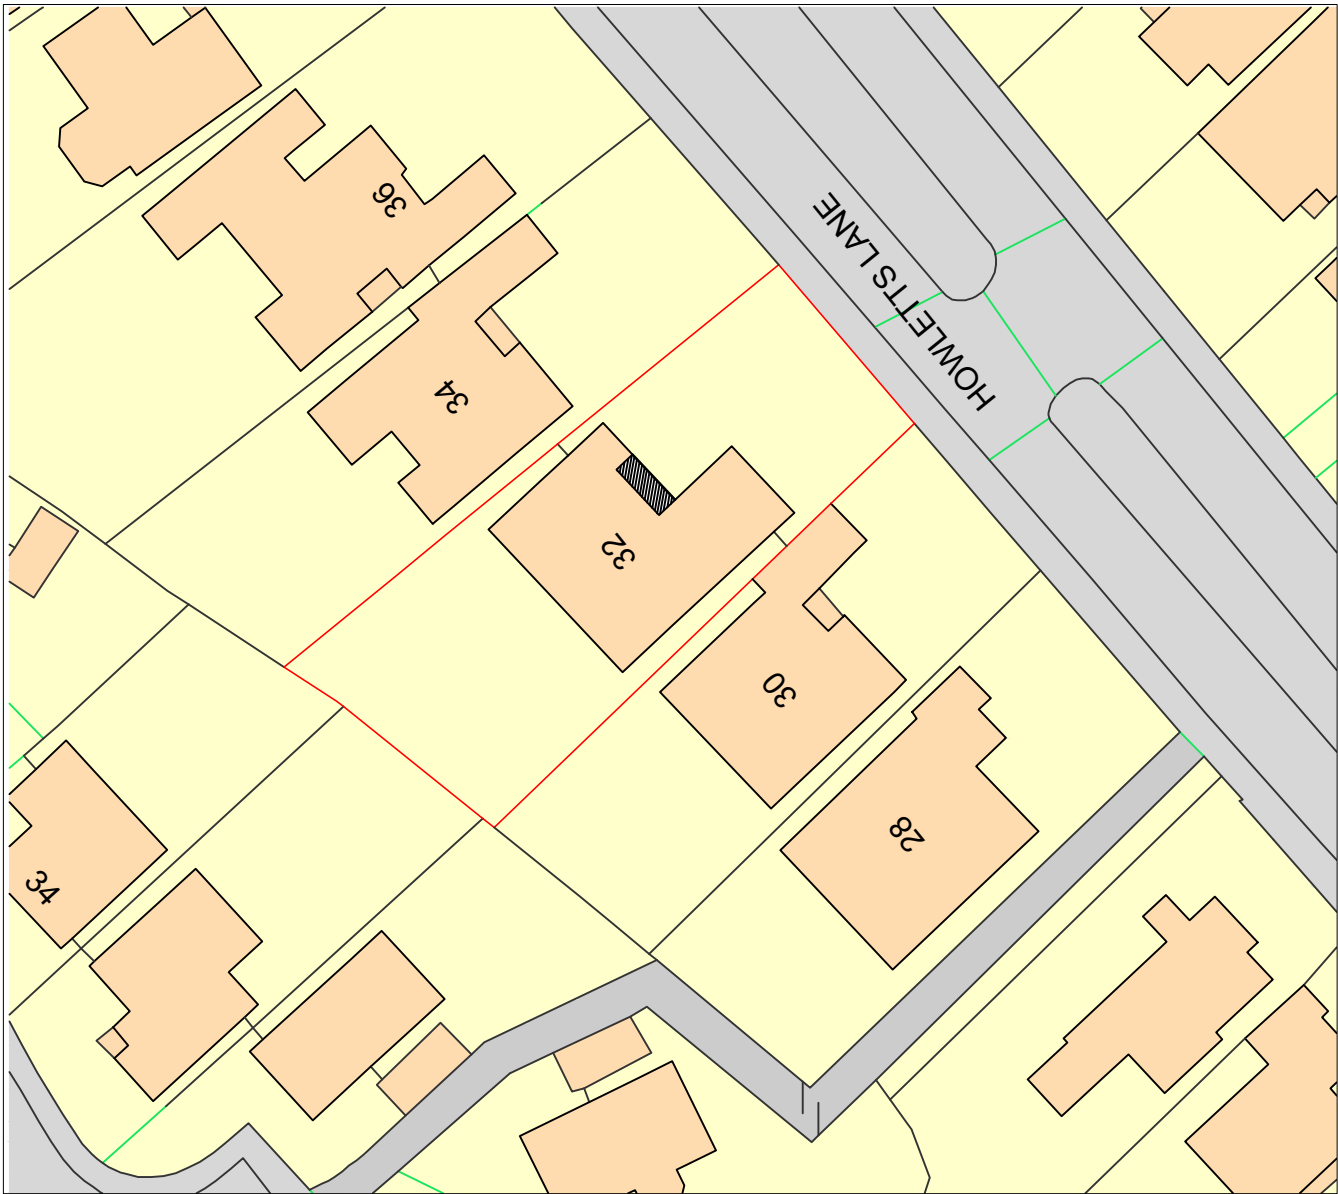

PROPOSED BLOCK PLAN (SCALE 1:500@A3)



REAR VIEW OF NO. 32



REAR /SIDE VIEW OF NO. 30



FRONT VIEW OF NO. 32

PROJECT/TITLE		CLIENT :	
FRONT EXTENSION WITH INTEGRATED PORCH, CONVERSION OF GARAGE INTO HABITABLE SPACE, MODIFICATIONS AND RAISING OF ROOF HEIGHT TO CREATE ADDITIONAL LIVING SPACE IN LOFT WITH NEW REAR DORMER.		MS. VANDANA RAO 32 HOWLETT'S LANE, RUISLIP, HA4 7RS	
SCALE: 1:100@A3		© ICREATE DESIGN LIMITED Planning & Designing of All Types of Building Works 1 CRABTREE CLOSE, BUSHEY, WD23 3BJ Tel: 07886759400 ; EM: ikreated@gmail.com	
REV		DATES	
COMMENTS		DRG NO : 32HOWLETTSRD - 1	