


30 Jubilee Drive Ruislip, HA4 0PQ

JUBILEE DRIVE

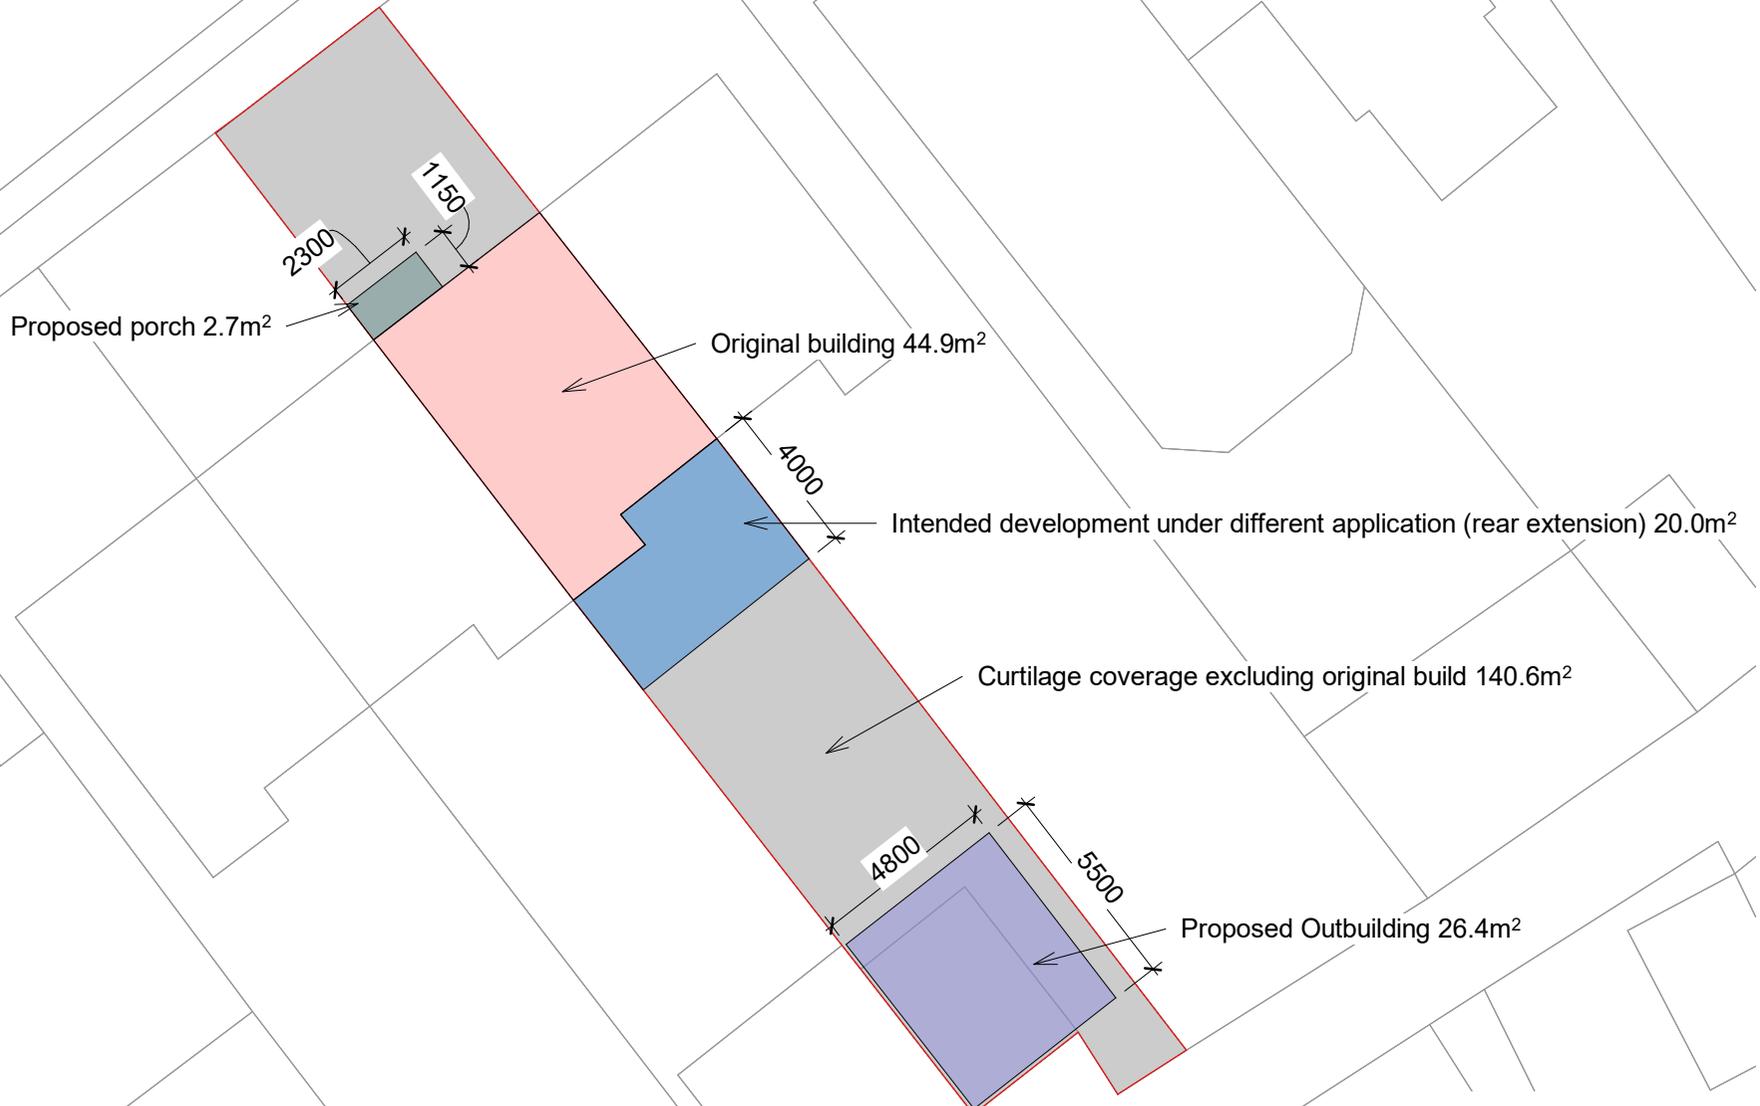

1:1250	0		25		50							125
1:500	0	5	10			25						50
1:200	0	2	4	6	8	10						20
1:100	0	1	2	3	4	5	6	7	8	9		10
1:50	0		1		2		3		4			5

Block Plan

1:200

Rev: P01 - Issued on 08/02/2026



www.archstruct.co.uk
 Email: info@archstruct.co.uk
 Mob: 07306 883 883