
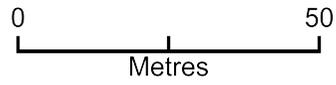


# 30 Jubilee Drive Ruislip, HA4 0PQ

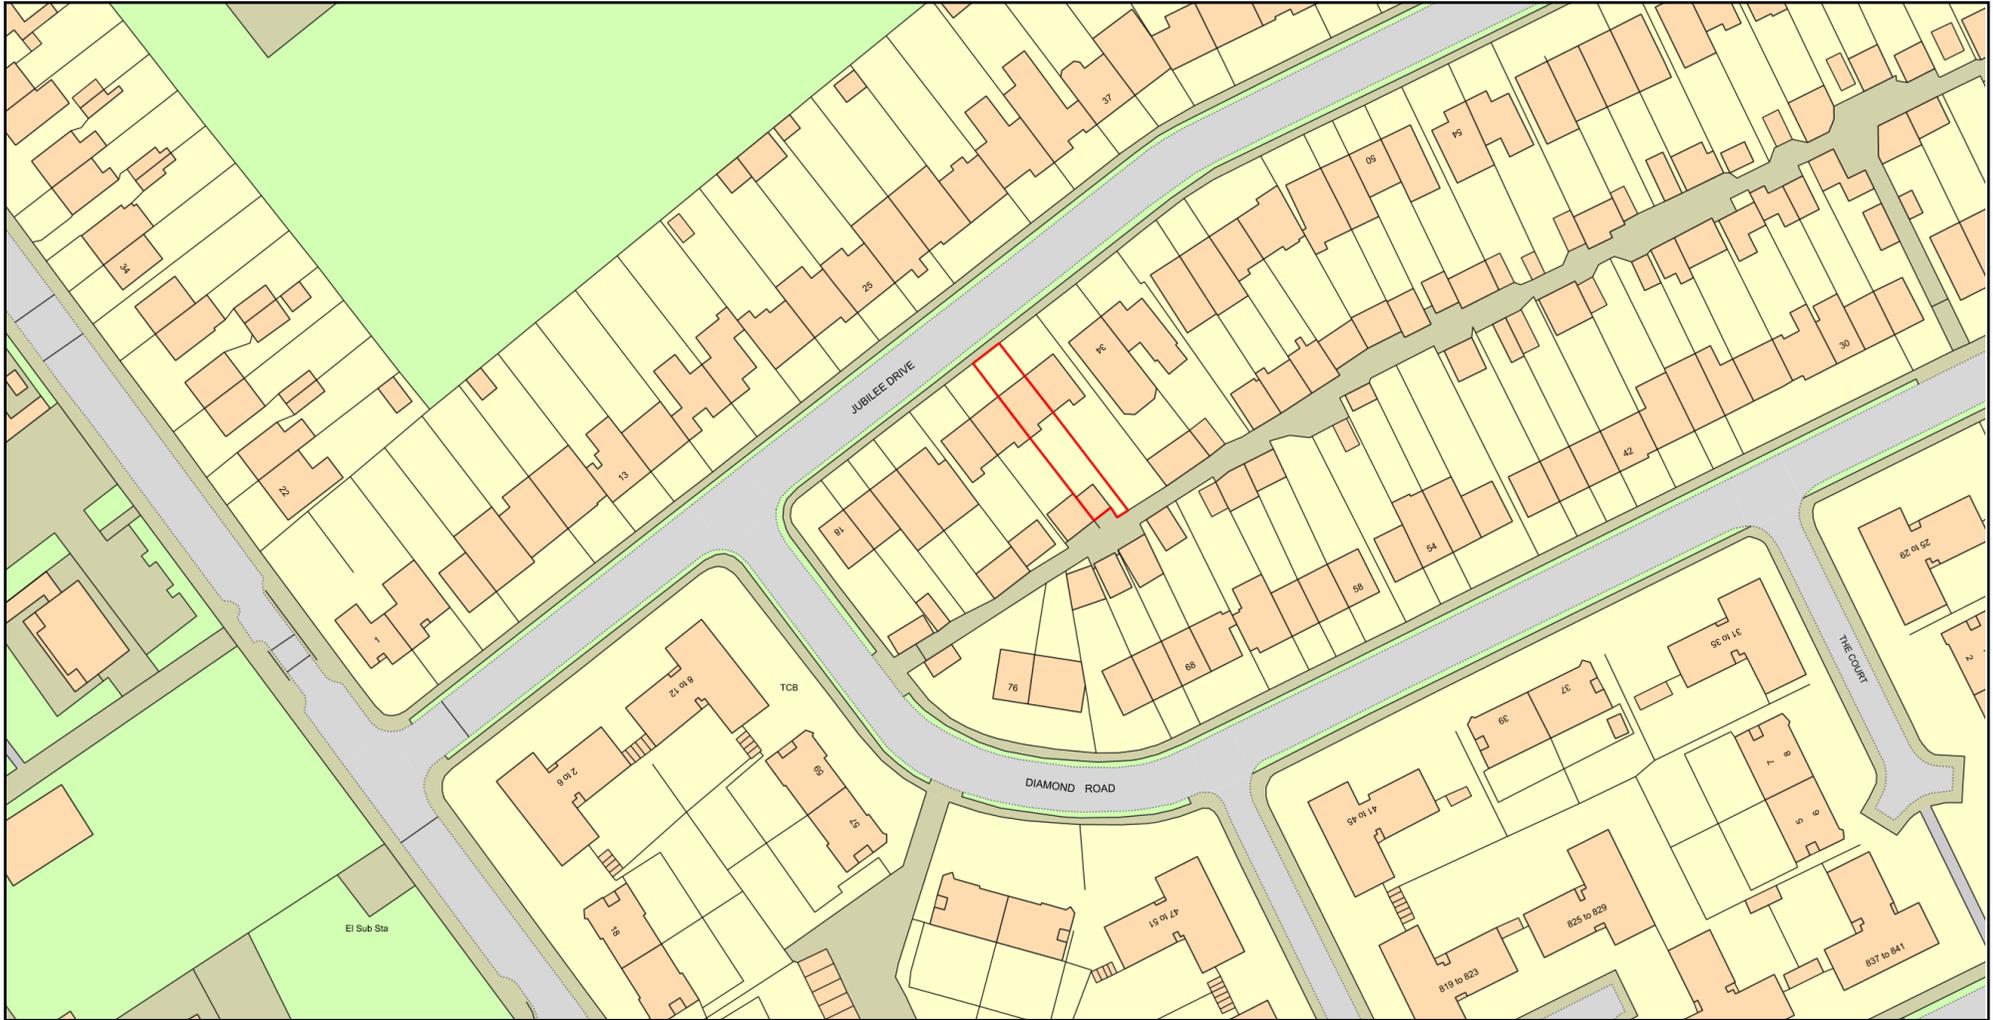

Plan Produced for: London Borough of Hillingdon  
Date Produced: 08 Feb 2026  
Plan Reference Number: TQRQM26039172039770  
Scale: 1:1250 @ A4