
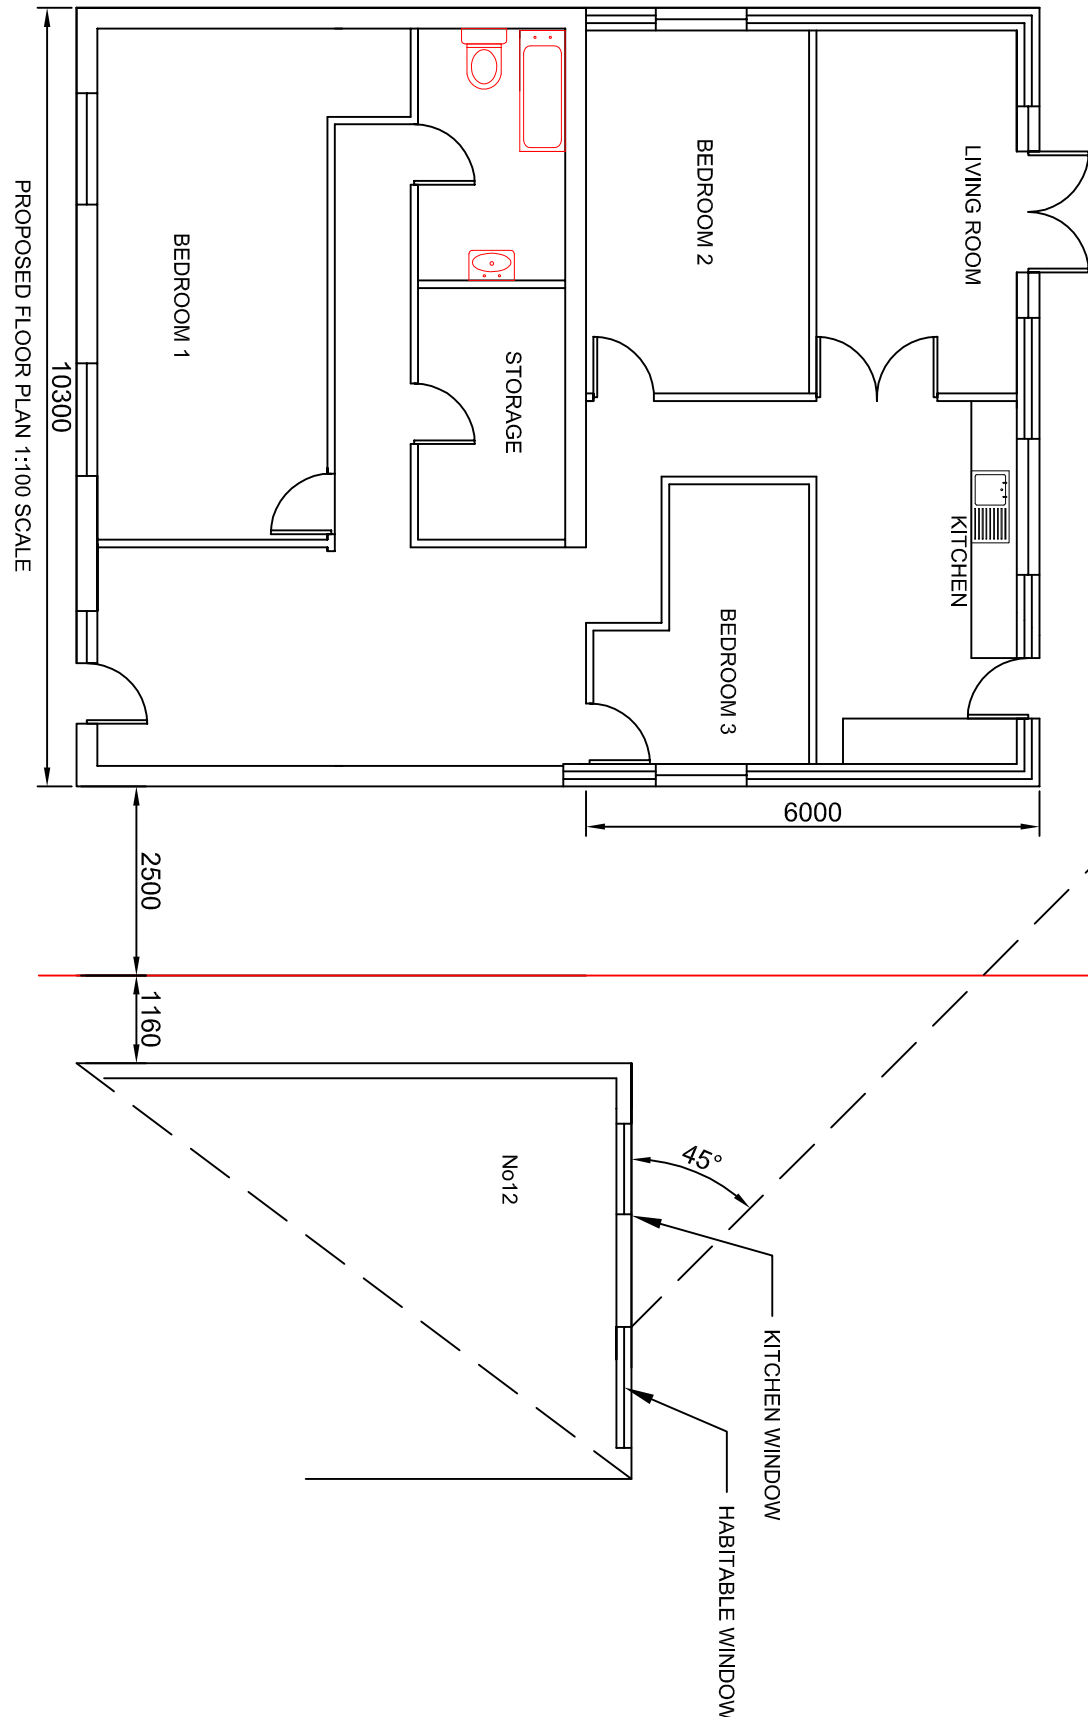
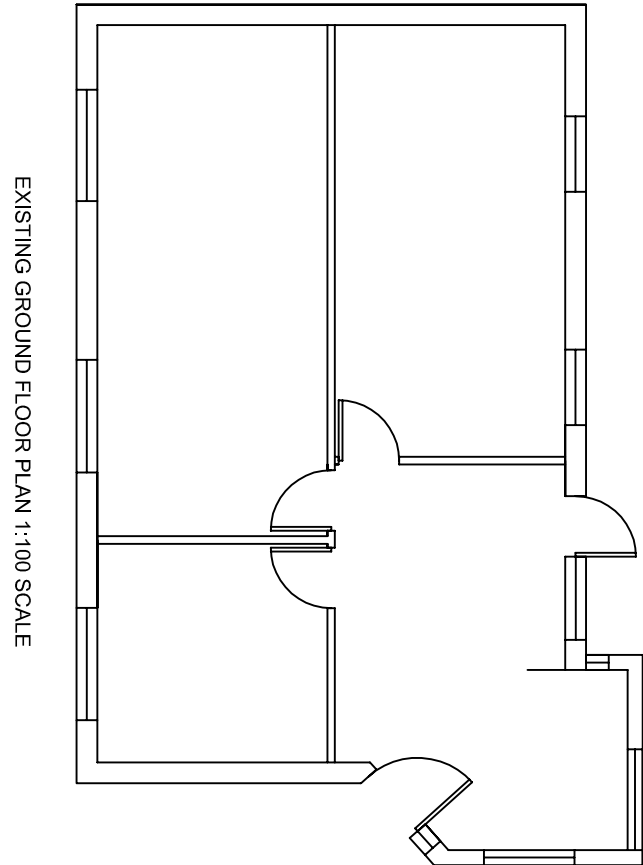


EXISTING GARAGE TO BE DEMOLISHED

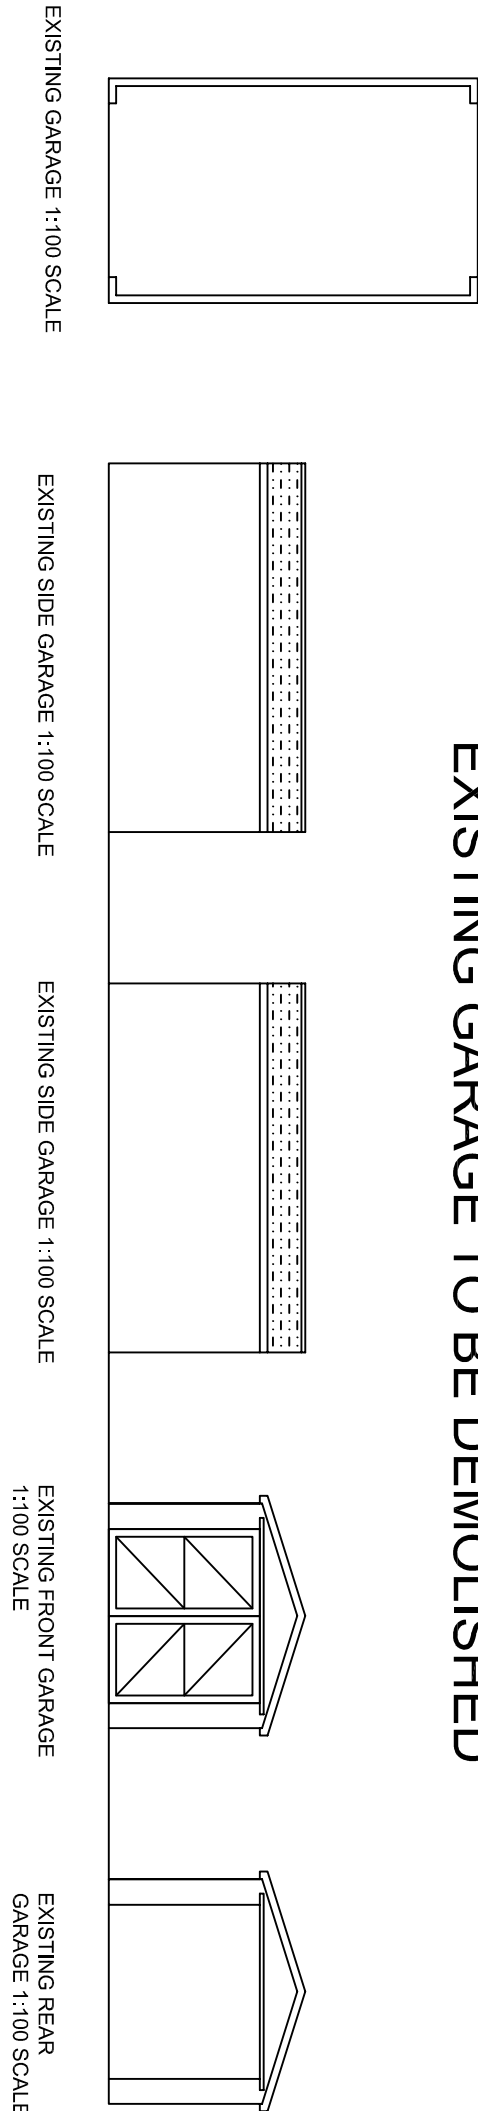

DESCRIPTION:  
SINGLE STORY SIDES AND REAR EXTENSION

CLIENT: MR SINGH  
SITE ADDRESS:  
14 MOORFIELD ROAD  
UXBRIDGE  
UB8 3SL

SCALE: 1:100 @A1  
DRAWING NUMBER: PN/ASB/2  
DATE: DEC 2013  
REVISIONS: 30 DEC 2013

e-mail: asinstructuralsigns@gmail.com  
Tel: 07710 2167000

DISCLAIMER:  
THESE ARE STRUCTURAL DRAWING AND  
SHOULD BE APPROVED BY LOCAL  
AUTHORITY OR APPROVED INSPECTOR  
BEFORE WORK CAN START.  
DO NOT SCALE FROM DRAWING  
MEASUREMENTS TO BE TAKEN ON SITE.  
PARTY WALL(E)CT ACT 1987 TO BE  
AGREED WITH ADJOINING NEIGHBOURS  
PRIOR TO COMMENCING WORKS.  
ALL WORKS INCLUDING FOUNDATIONS,  
WASTE LINES, BUTTERING TO BE WITH IN  
BOUNDARY LINES OF SITE.