


The Contractor is to check all dimensions on site and report any discrepancies to the Contract Administrator. This drawing is to be read in conjunction with all other standard documentation.



LOCATION PLAN - SCALE 1:1250



EXISTING BLOCK PLAN @FIRST FLOOR
LEVEL - SCALE 1:500

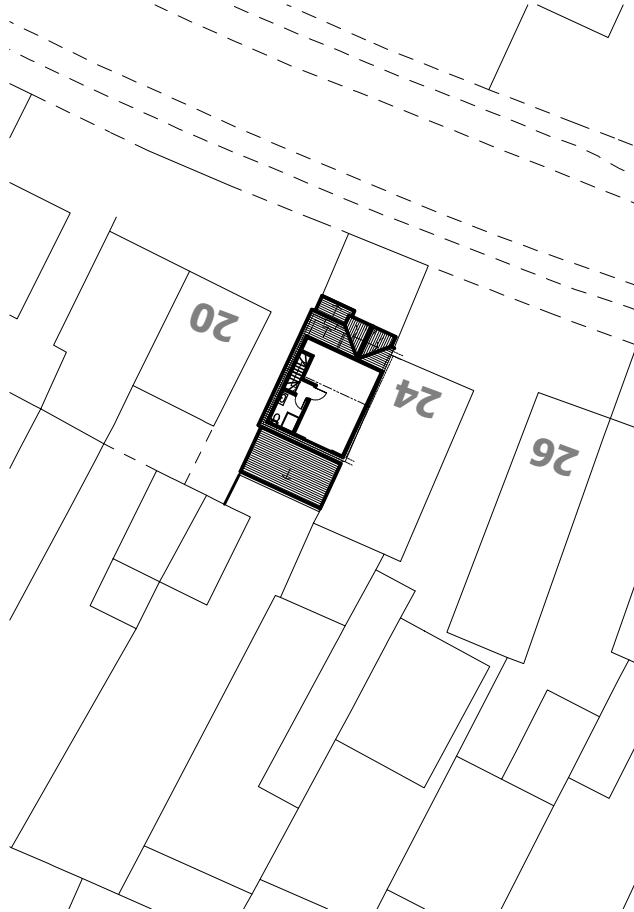

PROPOSED BLOCK PLAN @LOFT LEVEL-
SCALE 1:500

rev.	description	date	chkd.
	 93 Cotmandene Crescent, Orpington, Kent BR5 2RA 020 3004 9238 07931 931 035 s.nagpal@dapconsultants.co.uk www.dapconsultants.co.uk		

project : 22 Carnborne Way
Hayes

drawing title :
Location Plan and Block Plans

drawn: TK	chkd : SS	date: 07.07.2026
status: Permitted Dev.		scale: 1:500@A3
proj no : 2989	drg no: 01	rev no: