



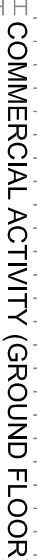


SCALE 1:50@A1

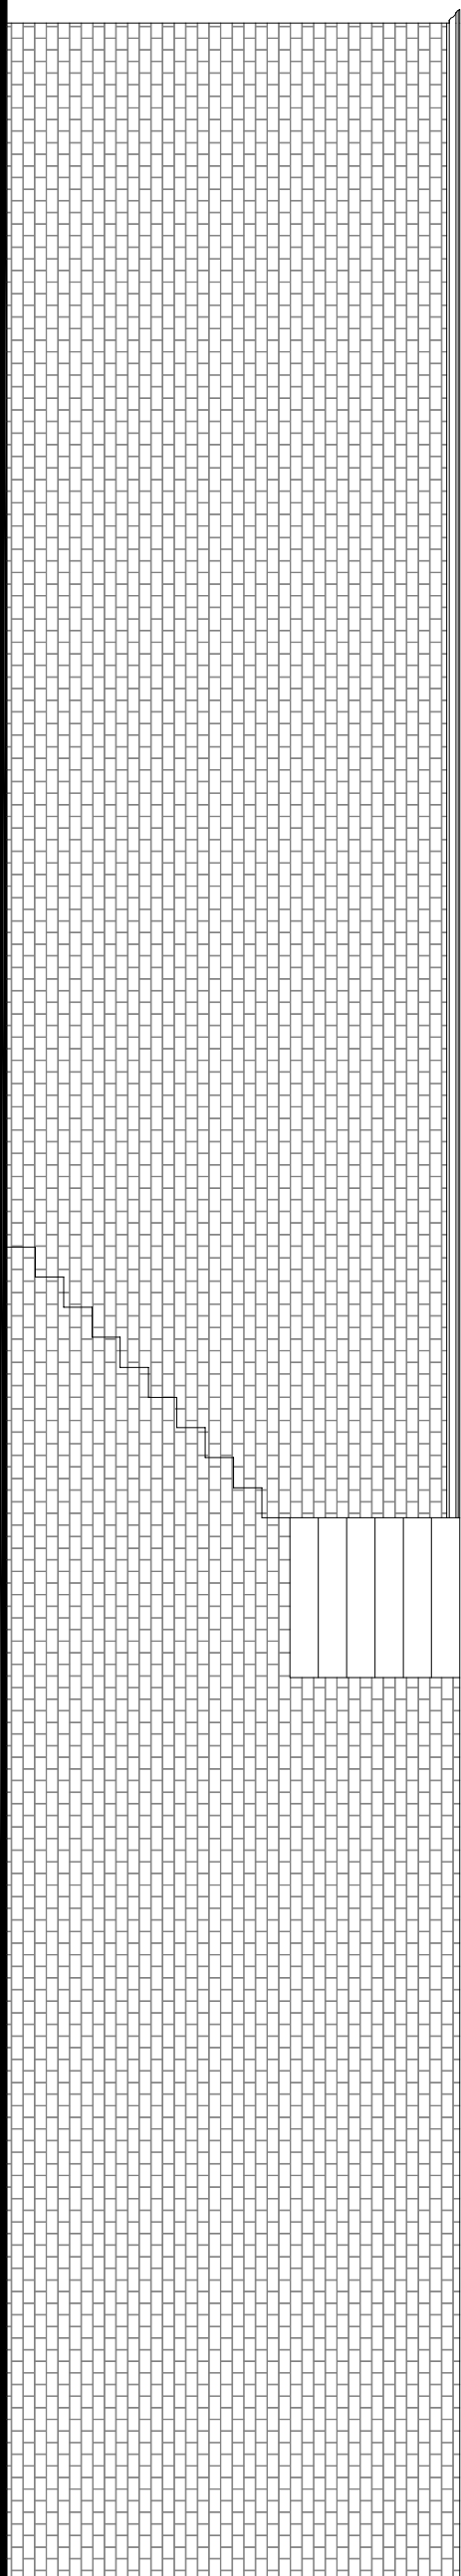

SCALE 1:50@A1



SCALE 1:50@A.

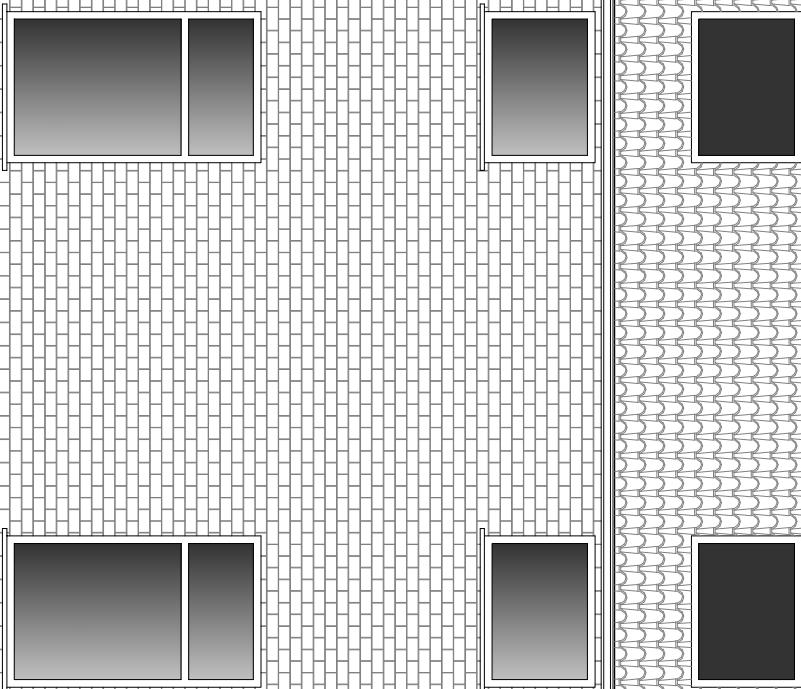

SCALE 1:50@A.

of

58 Station Road Hayes UB3 4DF

Title

EXISTING & PROPOSED ELEVATIONS

NOVEMBER 2023

1:50 @ A

SM
CHECKED

STAGE PLANNING

DRAWINGS

224/P/004

Dots

Architectural Services Ltd
••• from survey to planning to construction

- from survey to planning to construction