


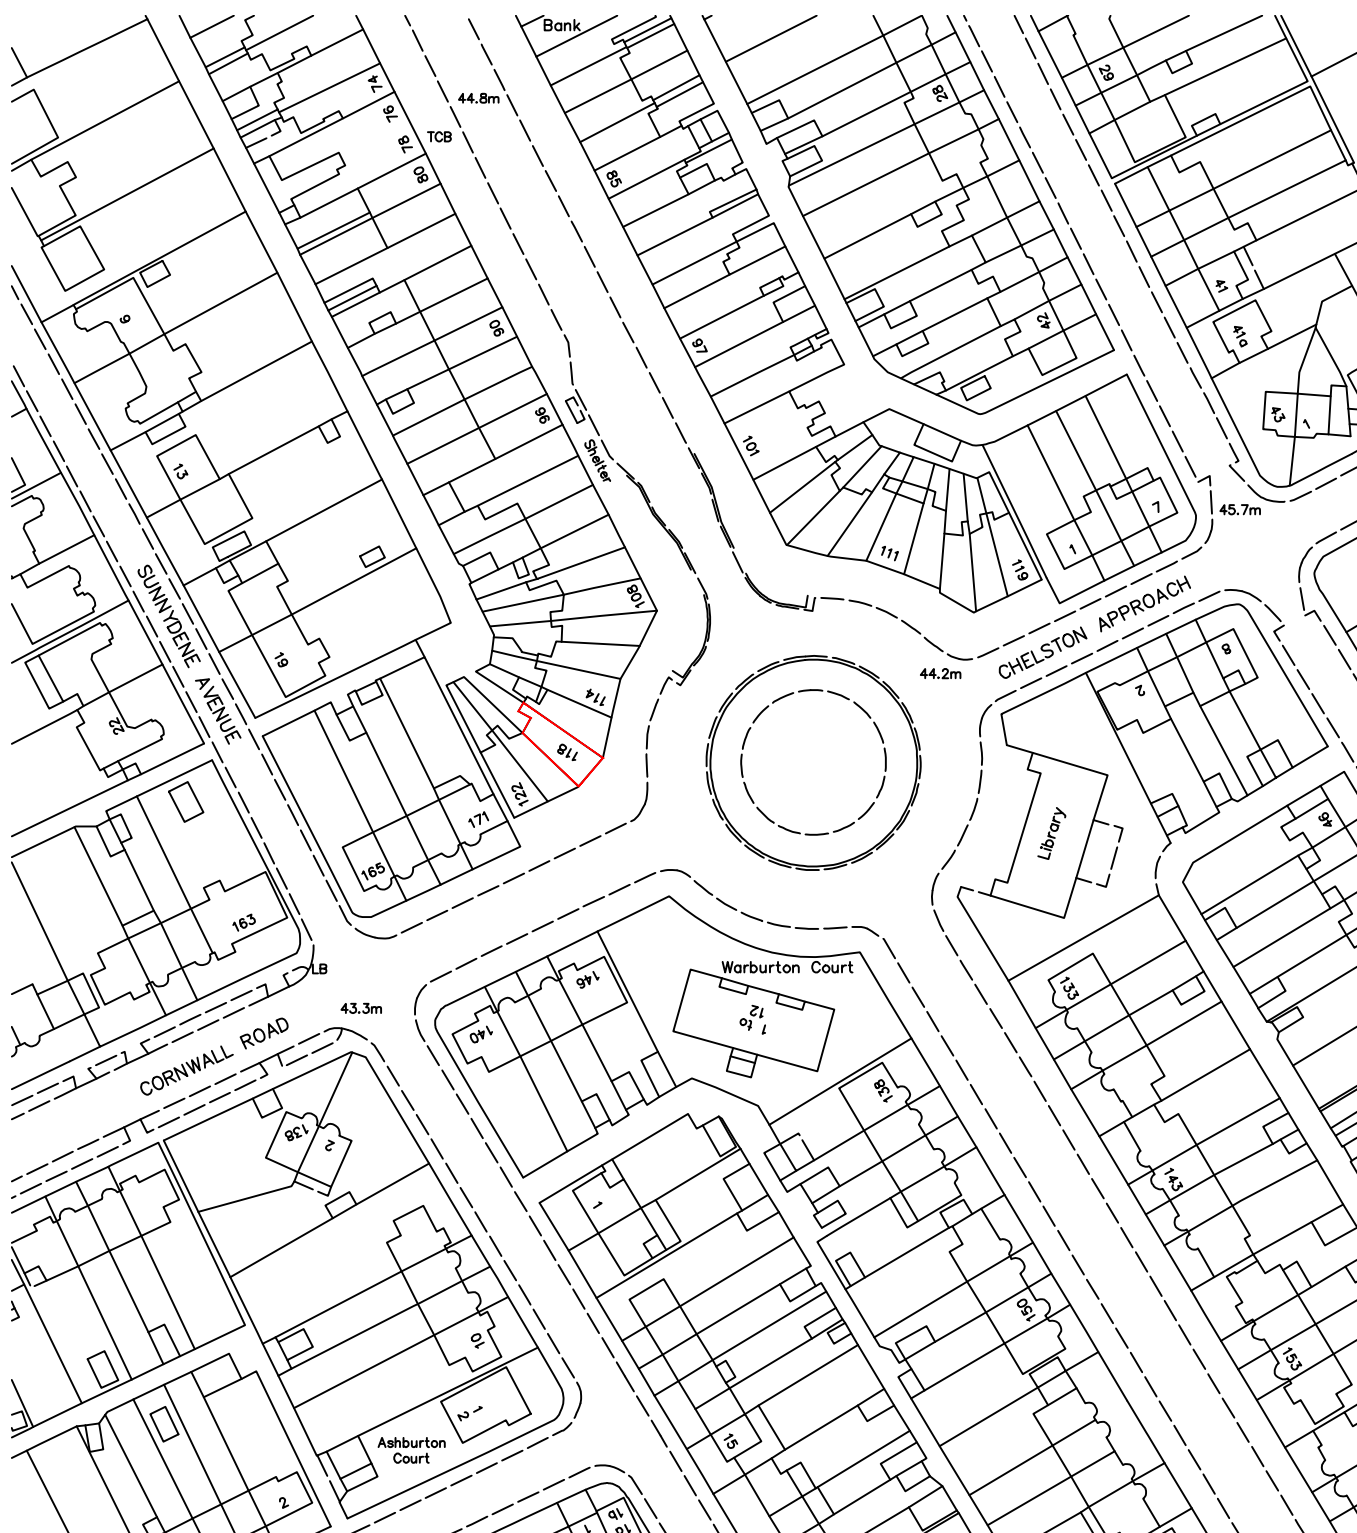

north

ABA Chartered Surveyors

103 Manor Way, Ruislip, HA4 8HW.

email: aba@aujla.co.uk

Tel: 020 8574 3535

scale 1:1250 @A4

date 01/09/26

drg no
2621-os-01

title
Location plan

site
113A Victoria Road, Ruislip
HA4 0AL.