
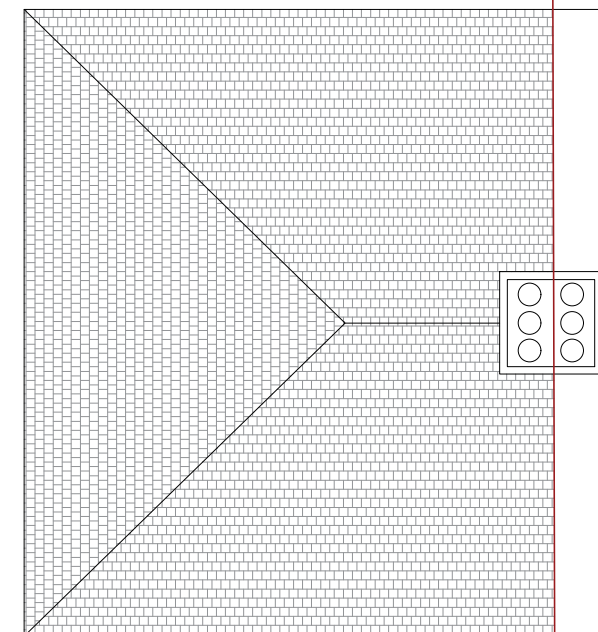
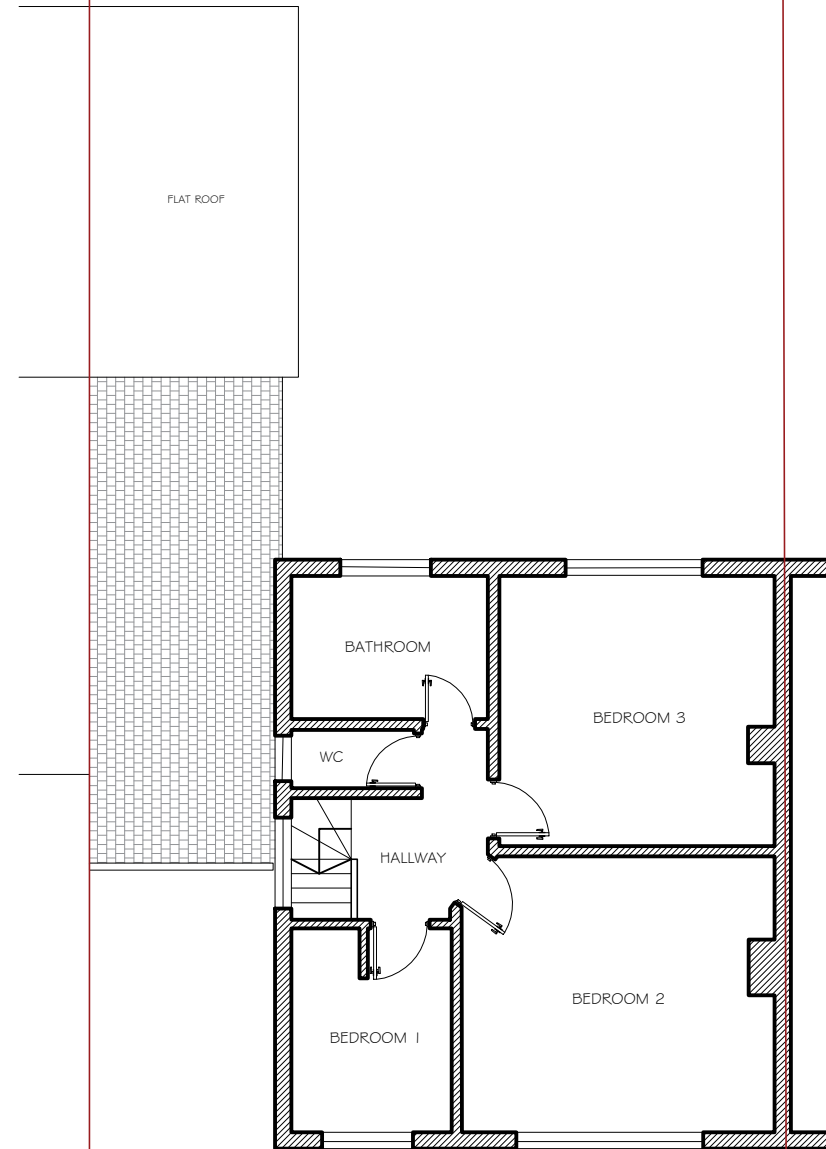


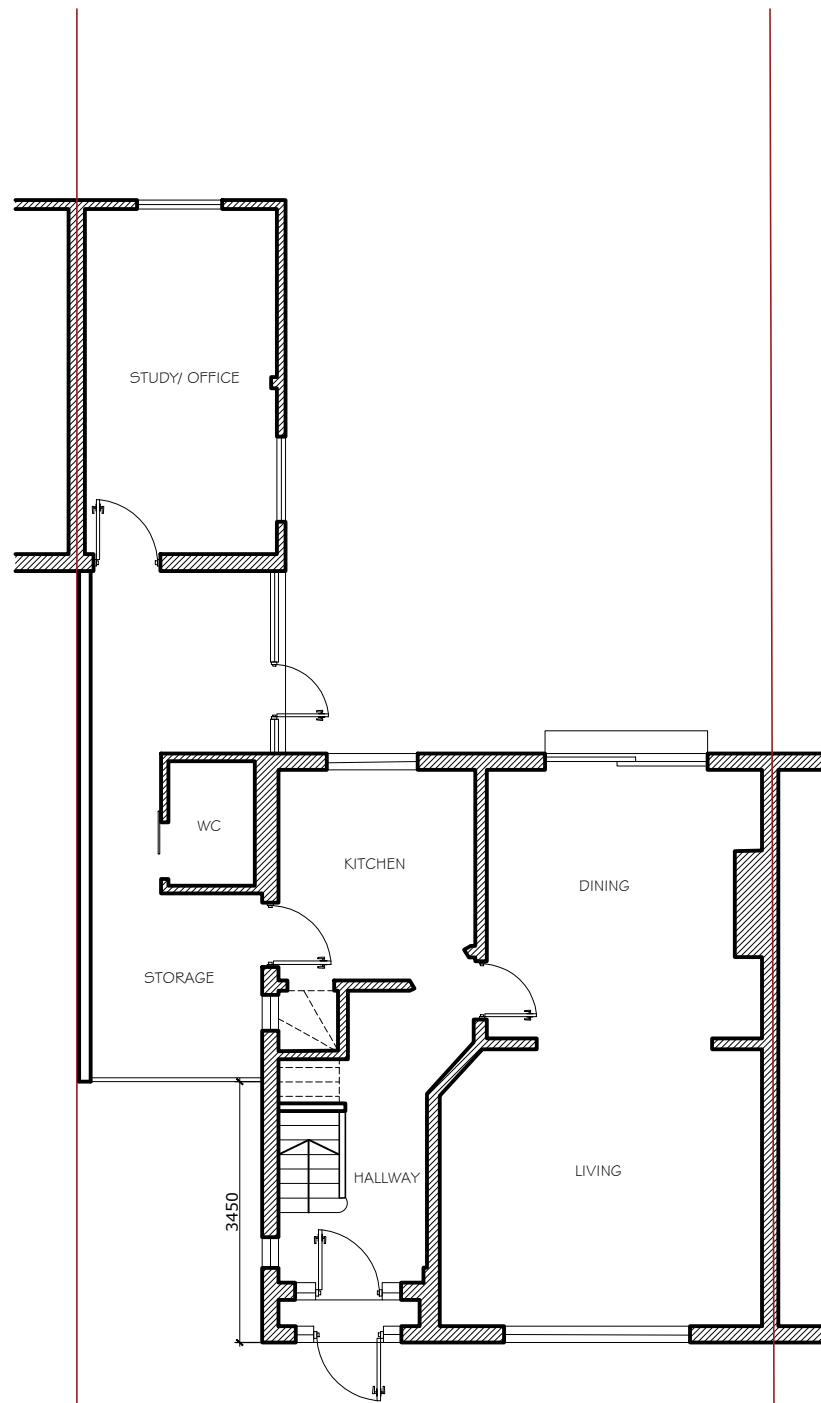

|                                                                                      |  |                                                                                  |  |
|--------------------------------------------------------------------------------------|--|----------------------------------------------------------------------------------|--|
| Client                                                                               |  | Vivek Kumar                                                                      |  |
| Project                                                                              |  | 316, Field End Road, Eastctc,<br>HA4 9PA                                         |  |
| Job Title                                                                            |  | Two Story Side Extension                                                         |  |
| Drawing Title                                                                        |  | EXISTING PLANS                                                                   |  |
| Date<br>OCT 2023                                                                     |  | Drawing No.<br>RDK/HA/1329/DWG- 02                                               |  |
| Revision:                                                                            |  |                                                                                  |  |
| Date:                                                                                |  |                                                                                  |  |
| Suitability                                                                          |  |                                                                                  |  |
| Ref Archt. Dwg.                                                                      |  |                                                                                  |  |
| Designer :                                                                           |  |                                                                                  |  |
|   |  | <b>RDK CIVIL ENGINEERING LIMITED</b><br>1, Fernhill Court, Almondsbury, BS32 4LX |  |
| 1:50                                                                                 |  | Scale 1:50                                                                       |  |
|   |  |                                                                                  |  |
| 1:100                                                                                |  | Scale 1:100                                                                      |  |
|  |  |                                                                                  |  |