


Location Plan

Site Address: 30, Station Approach, South Ruislip, Ruislip, HA4 6RY

Date Produced: 17-Sep-2025

Scale: 1:1250 @A3

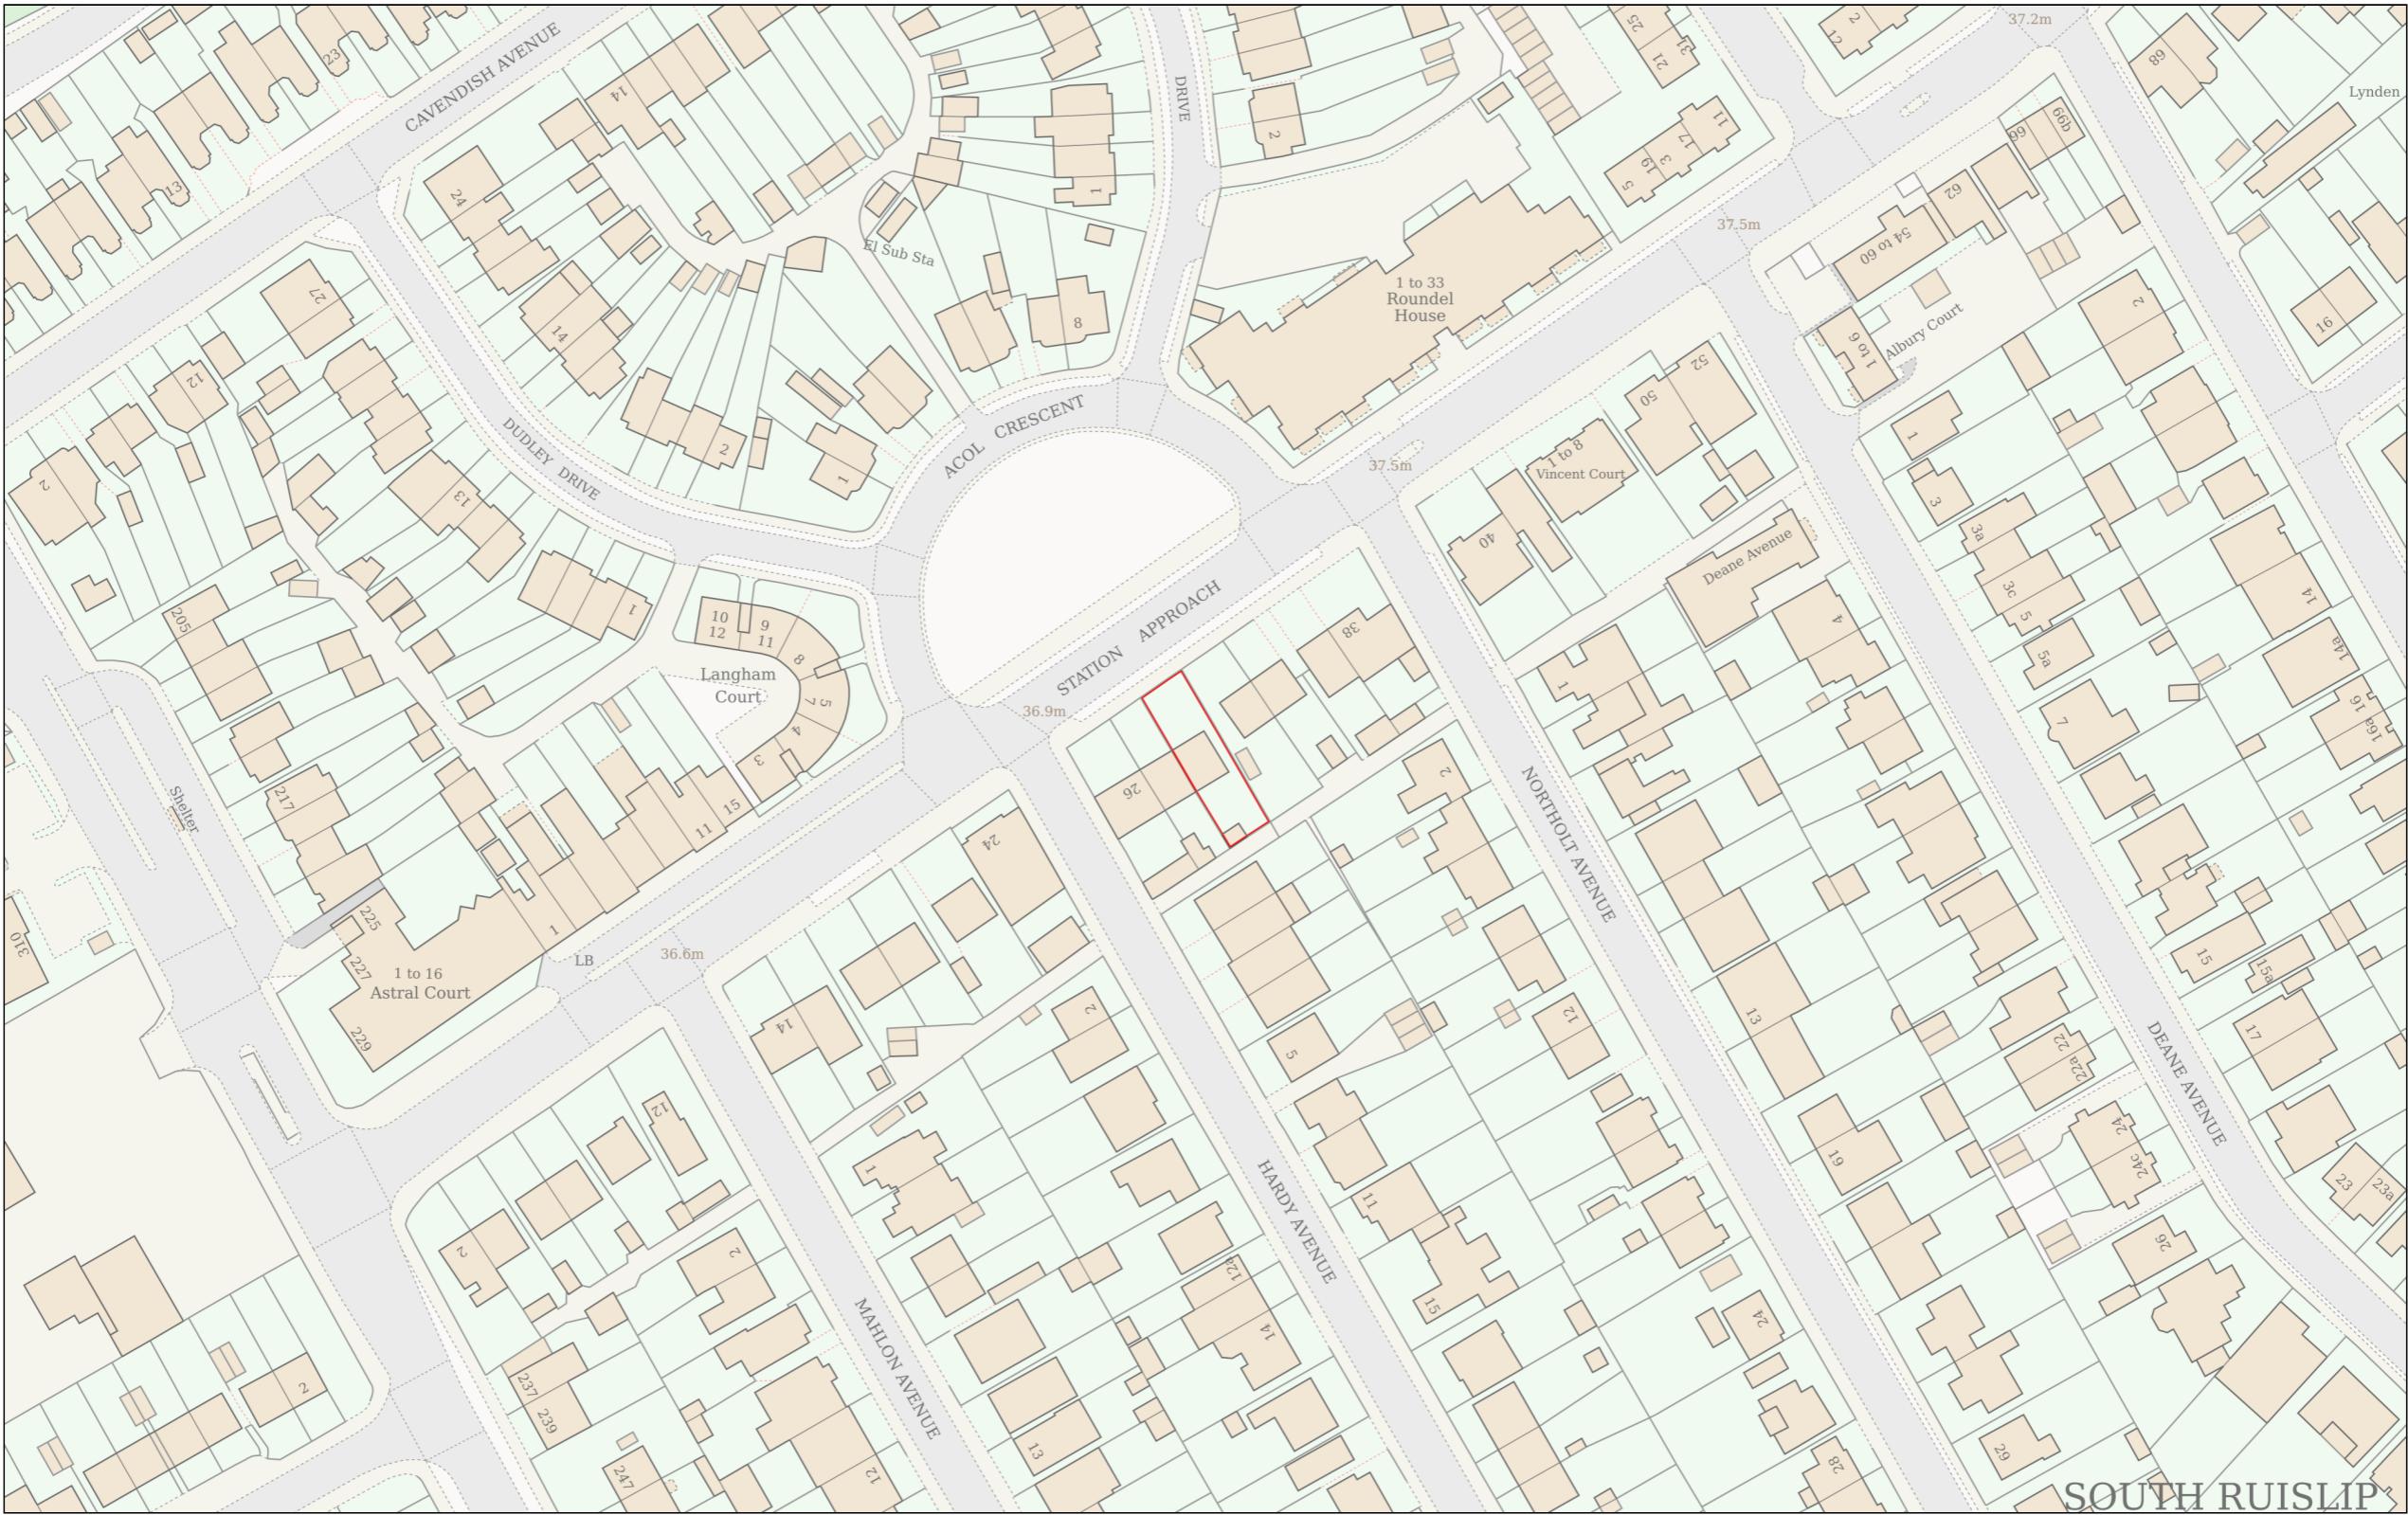

N
↑

Planning Portal Reference: PP-14325206v1

0 50
Metres