



All work to comply with
current building regulations
and codes of practice
Do not scale from drawings
all dimensions to be checked
on site before the start of
any work
All Proposed External Materials to Match
Existing External Materials


Any Proposed Windows to Flank wall to be
Obscure Glazed and Non-Opening below
1.7m from FFL

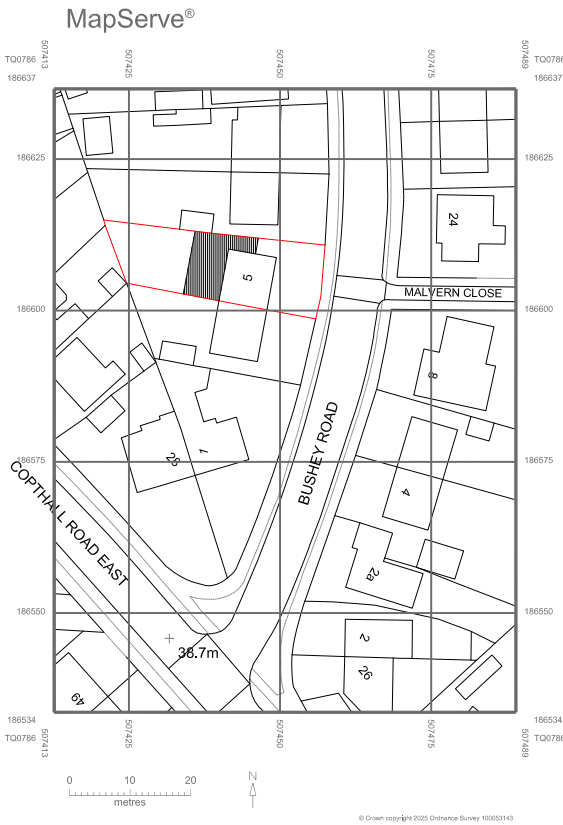

Location Plan Scale 1:1250

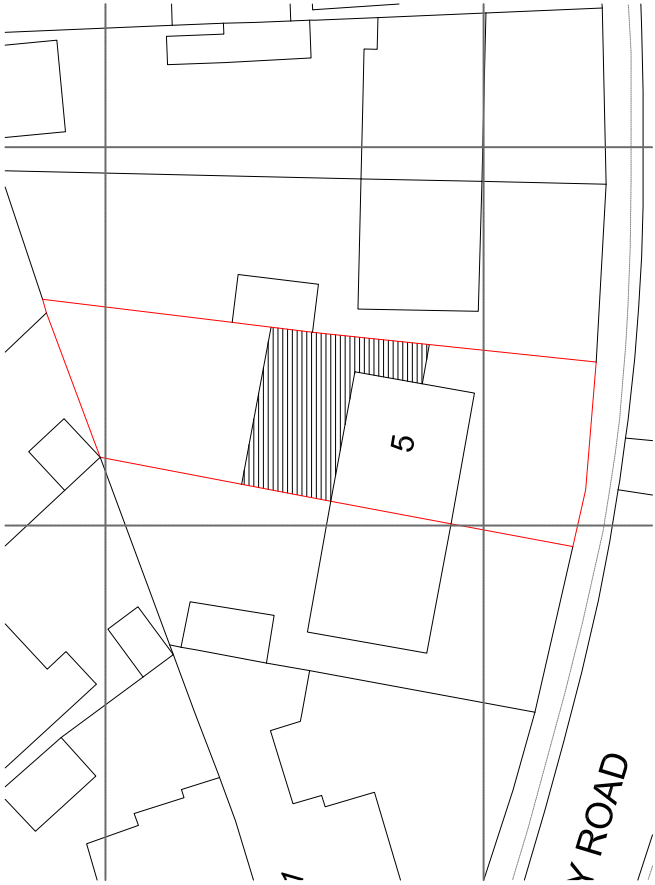

Block Plan Scale 1:500

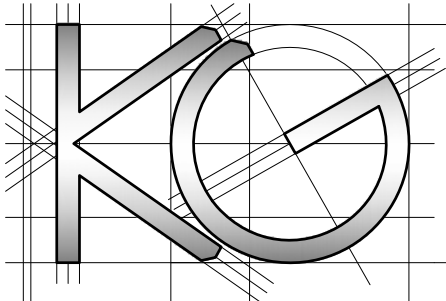

Site Address:

5 Bushey Road
Ickenham
UB10 8JP

Drawing Content:

Location Plan
Block Plan

Drawings No:

5busheyroad/2025/12

3

Date Drawn:

21st May 2025

Planning Issue

7

Drawings Scale:

1:1250/500

4

Drawn By:

KG

Revision:

8