



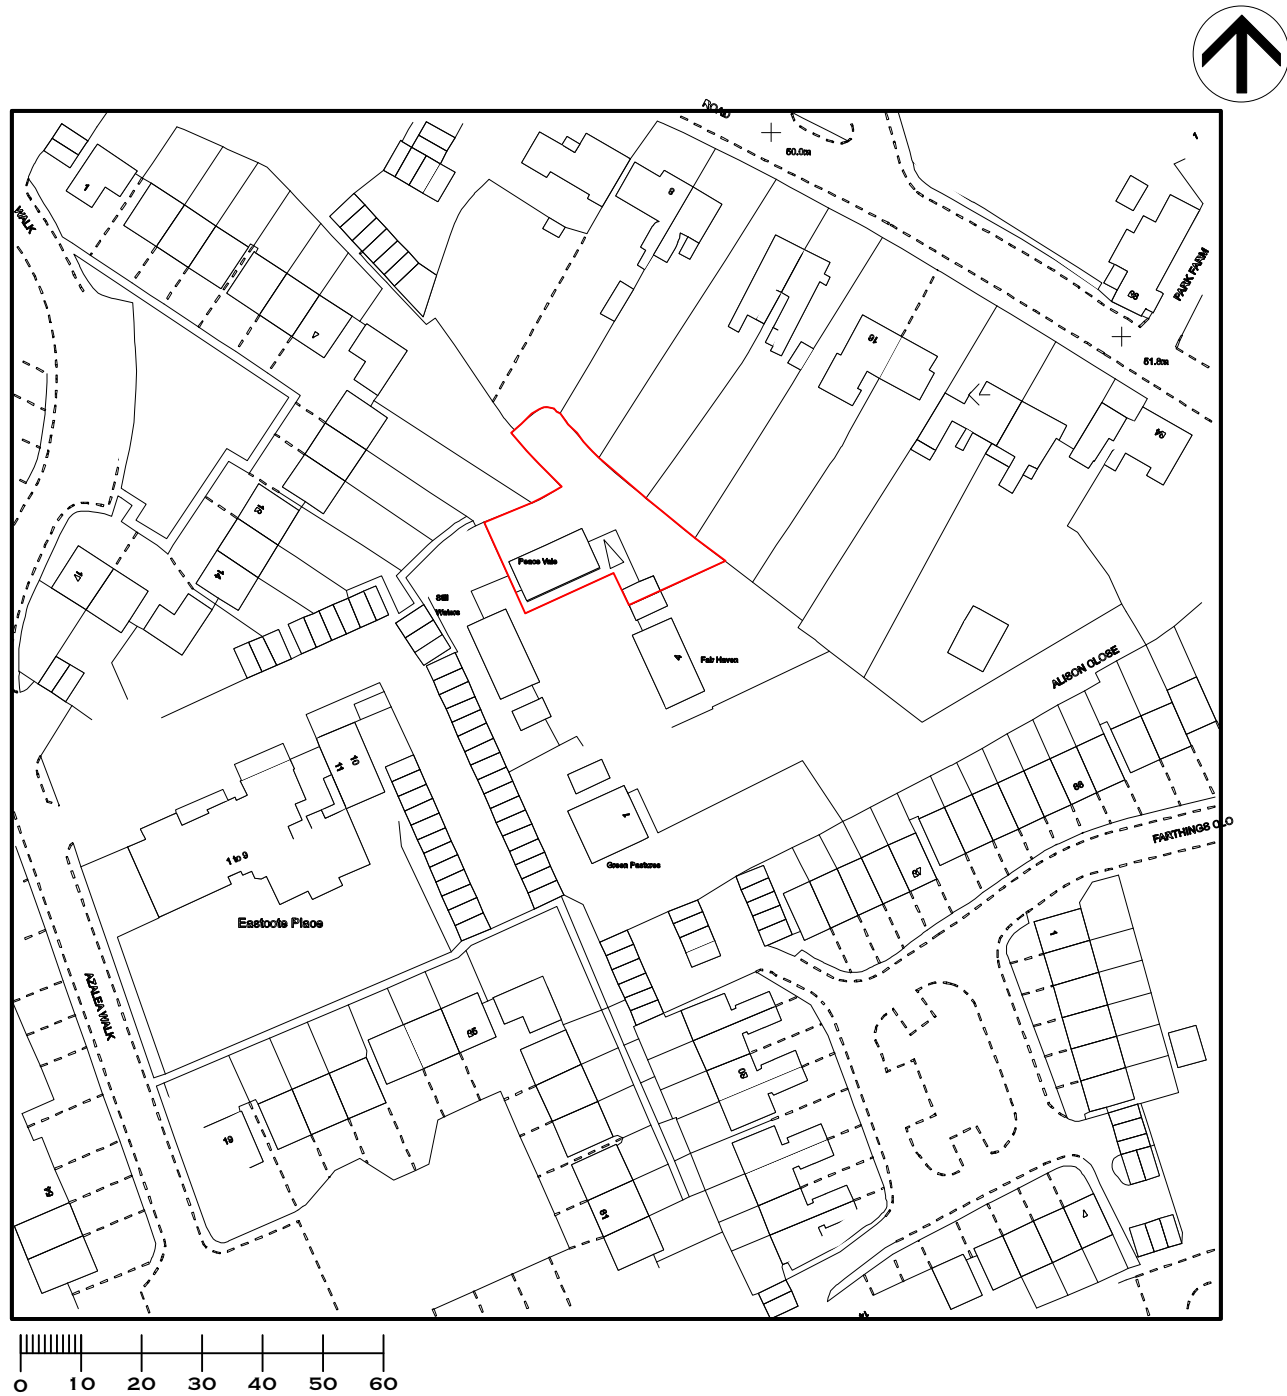

01
A3 LOCATION PLAN
SCALE: 1:1250

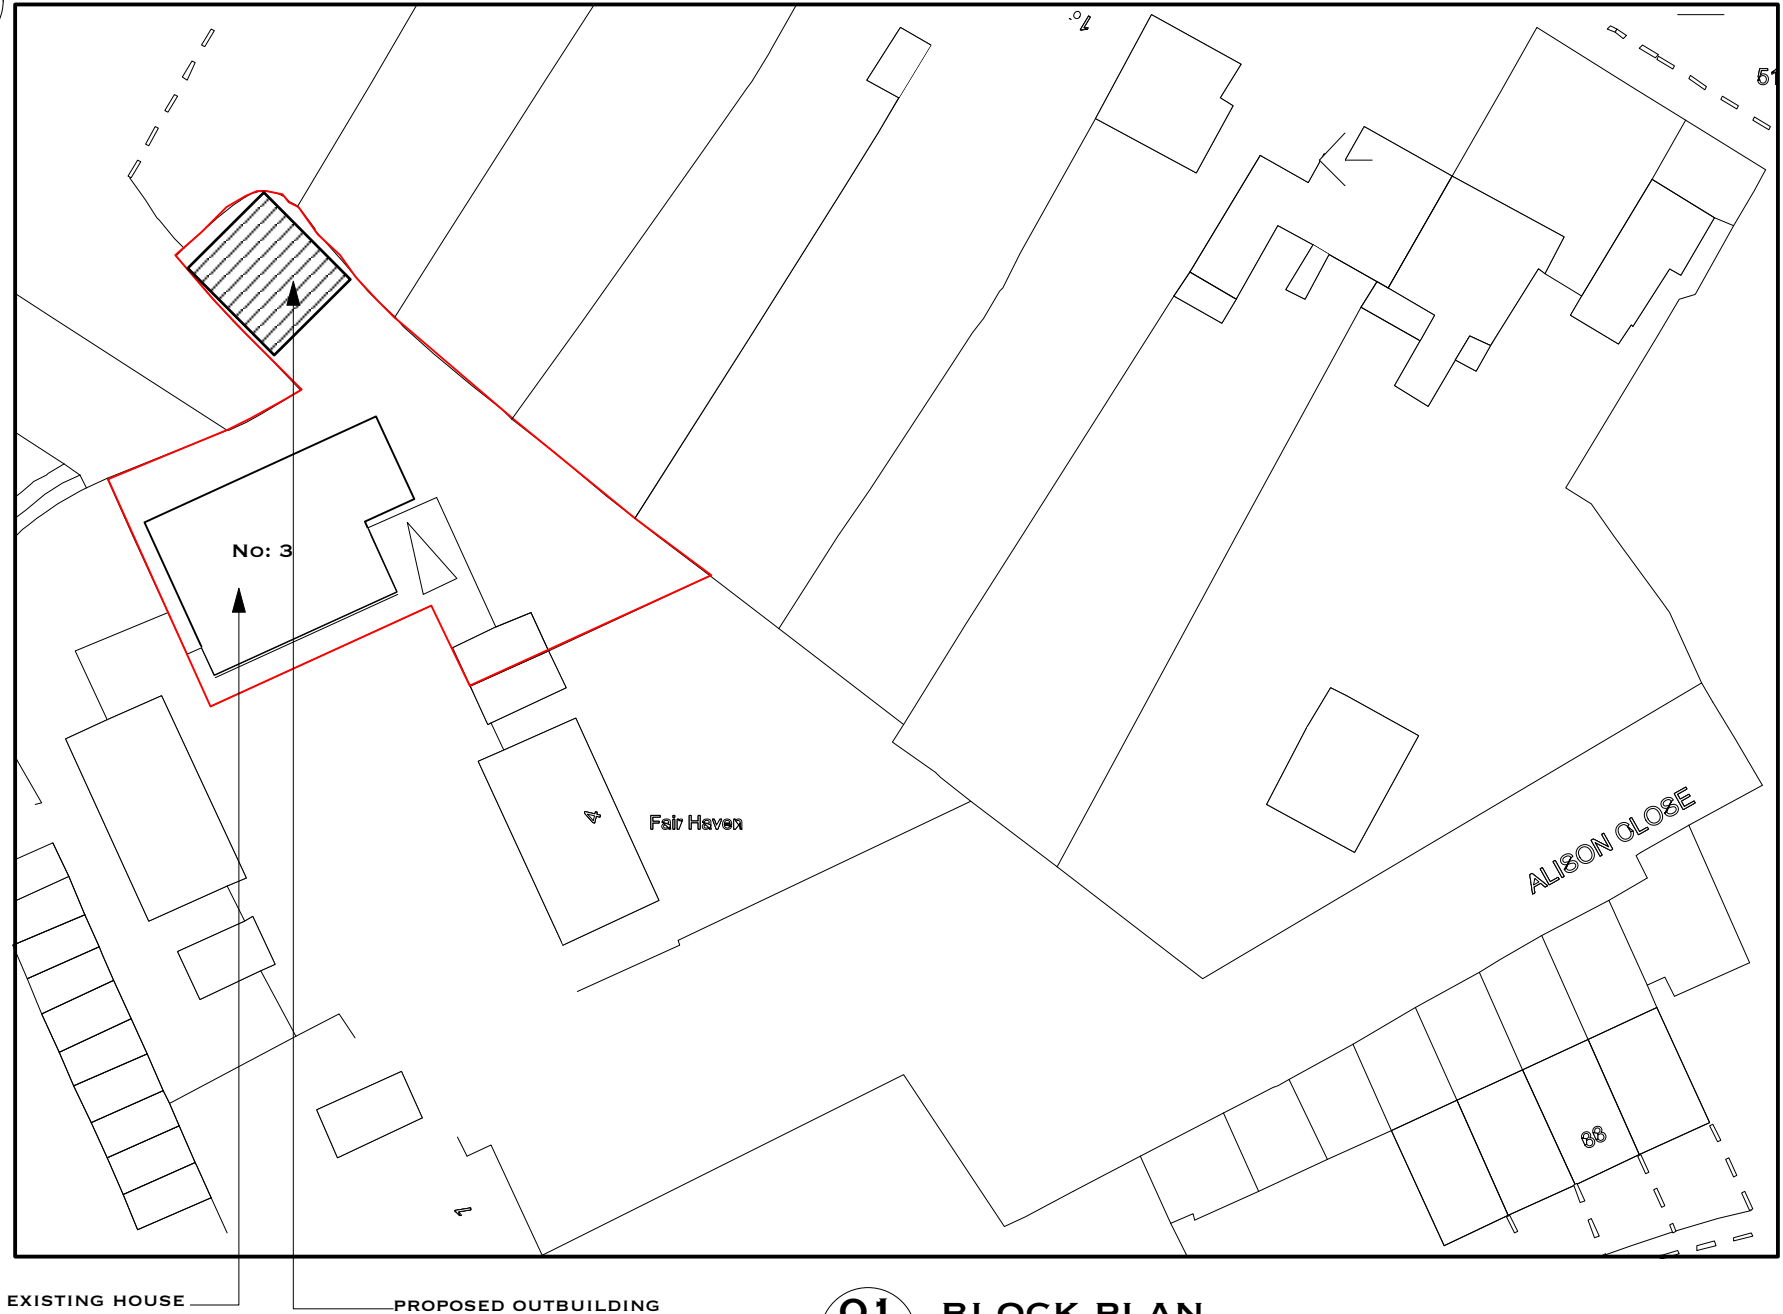

01
A3 BLOCK PLAN
SCALE: 1:500

REV: A 10/11/24 SITE BOUNDARIES AMENDED

ASEA Ltd

Architectural Services &
Energy Assessment
24 Launceston Road
Perivale
Middlesex. UB6 7EU

t: 0208 723 1384
m: 07712043116
e: ilan@asealtd.com

Location:
3 Alison Close
Eastcote
HA5 2QZ

Title: Location Plan & Block Plan

Scale: 1:1250
1:500 Date: Sept.2024

Drawing No: ASEA/2024/794/PP/01 Rev: A