



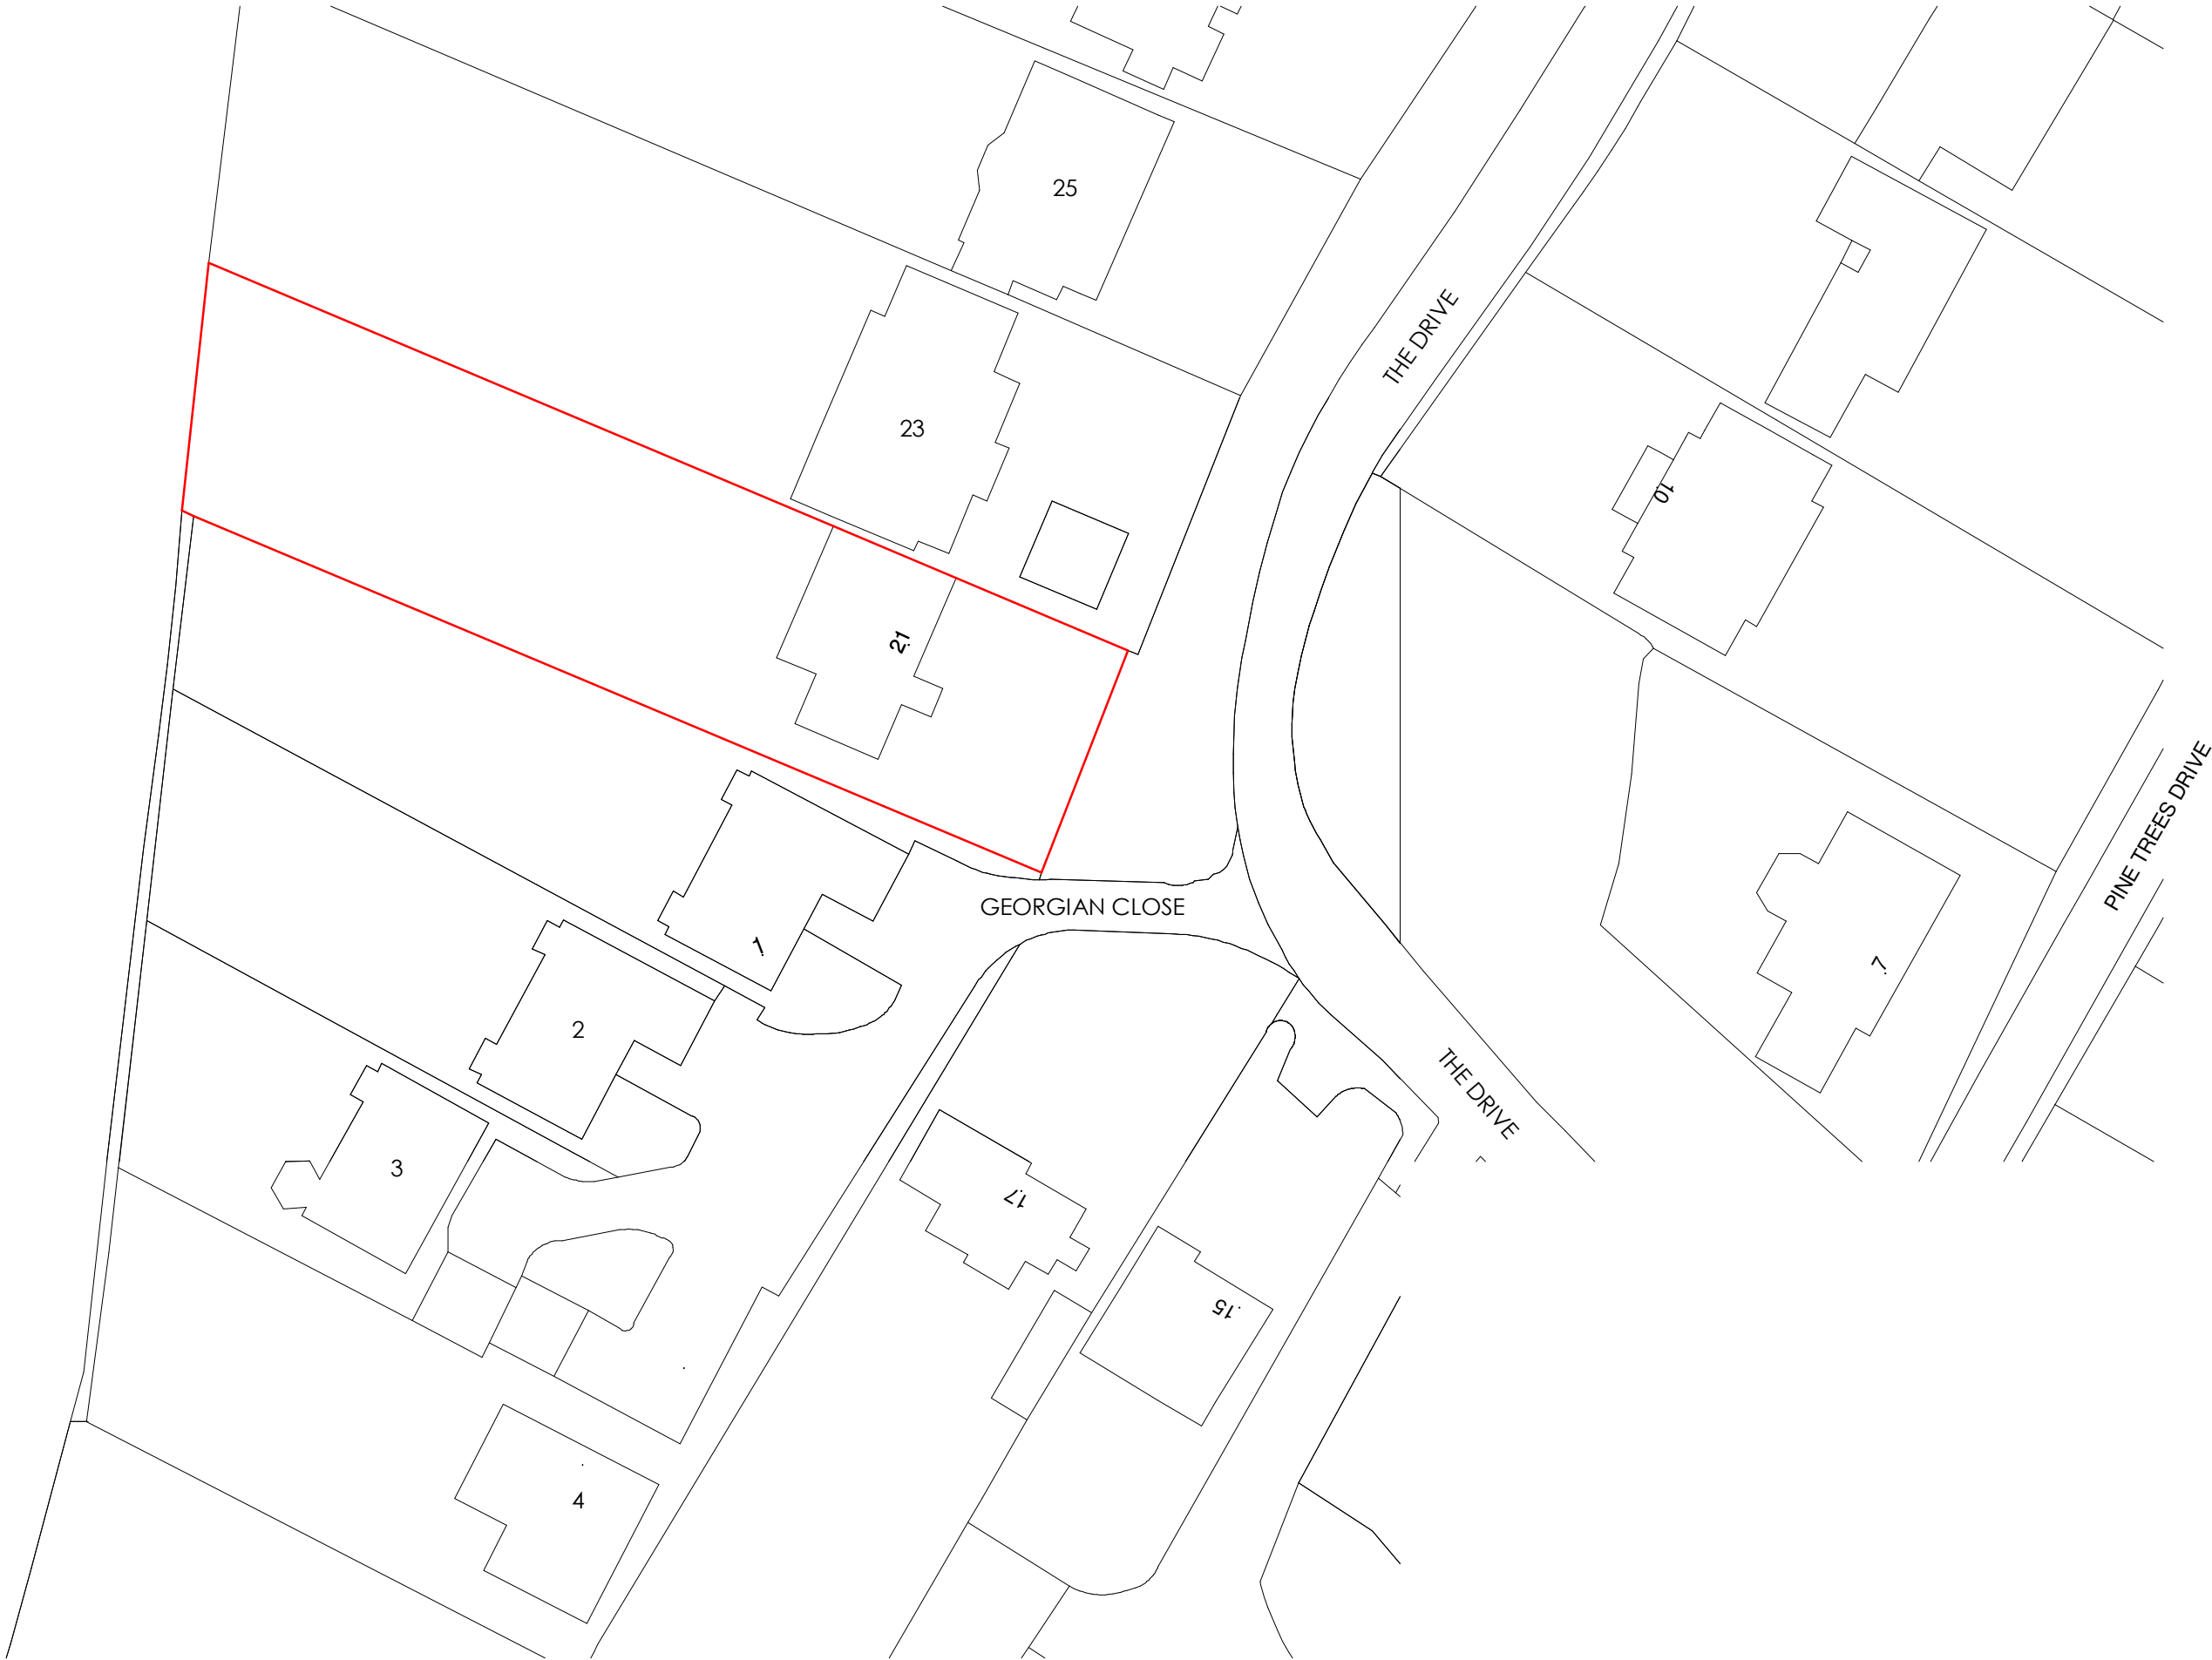

C314-101 SITE LOCATION PLAN (Rev A)

THE CONTRACTOR SHOULD CHECK ALL DIMENSIONS ON SITE.
NO DIMENSIONS TO BE SCALED FROM THIS DRAWING (EXCEPT FOR PLANNING PURPOSES).
NO PART OF THIS DRAWING IS TO BE COPIED OR REPRODUCED WITHOUT THE PRIOR CONSENT OF THE ARCHITECT.
IT IS THE CONTRACTORS RESPONSIBILITY TO ENSURE COMPLIANCE WITH THE BUILDING REGULATIONS.
ALL RIGHTS DESCRIBED IN CHAPTER IV OF THE COPYRIGHT, DESIGNS AND PATENTS ACT 1988 HAVE GENERALLY BEEN ASSERTED. C

REV	DATE	NOTE
Rev A	21 May '20	CONDITION DISCHARGE APPLICATION

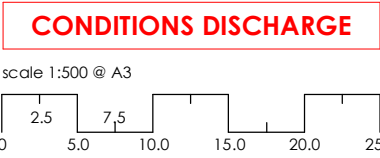

Project	The Lodge, California Lane, WD23 1ES		
C314-101	SITE LOCATION PLAN (Rev A)		
Client:	K & M Pankhania		
Scale @ A3:	1 : 500	Date:	May 2020
TEN POINT FIVE architecture 184 WHITTINGTON WAY, PINNER, HA5 5JY T: 020 8429 9206 E: MAIL@TENPOINTFIVE.CO.UK			

