


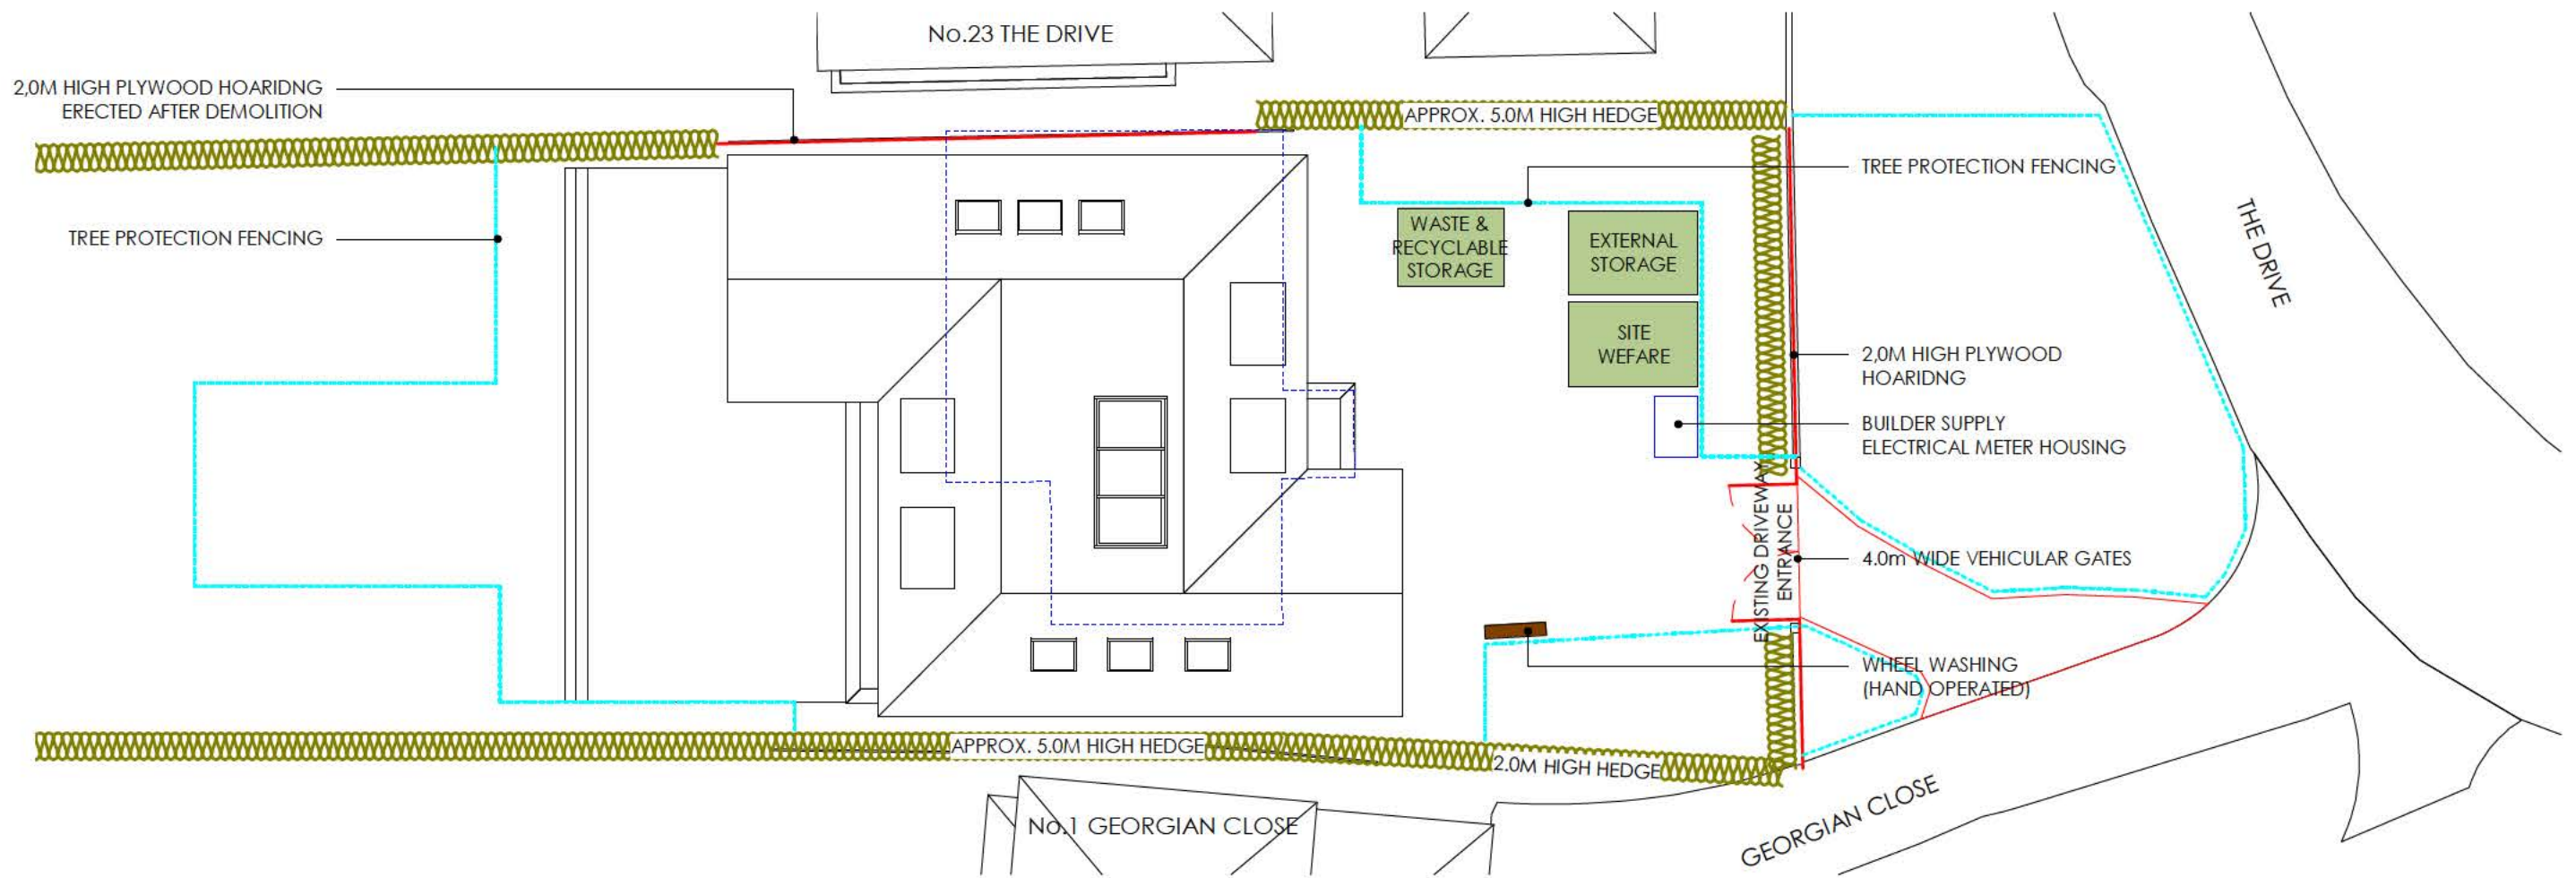


C314-108 SITE COMPOUND PLAN (Rev A)

REV	DATE	NOTE
Rev A	26 May '20	CONDITION DISCHARGE APPLICATION

THE CONTRACTOR SHOULD CHECK ALL DIMENSIONS ON SITE.
 NO DIMENSIONS TO BE SCALED FROM THIS DRAWING (EXCEPT FOR PLANNING PURPOSES).
 NO PART OF THIS DRAWING IS TO BE COPIED OR REPRODUCED WITHOUT THE PRIOR CONSENT OF THE ARCHITECT.
 IT IS THE CONTRACTOR'S RESPONSIBILITY TO ENSURE COMPLIANCE WITH THE BUILDING REGULATIONS.
 ALL RIGHTS DESCRIBED IN CHAPTER IV OF THE COPYRIGHT DESIGNS AND PATENTS ACT 1988 HAVE GENERALLY BEEN ASSERTED. ©

CONDITIONS DISCHARGE

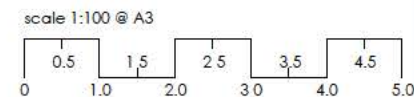

Project	The Lodge California Lane WD23 1ES
C314-108	SITE COMPOUND PLAN (Rev A)
Client:	K & M Pankhania
Scale @ A3:	1 : 200
Date:	May 2020
TEN POINT FIVE architecture 184 WHITTINGTON WAY PINNER HA5 5JY T: 020 8429 9206 E: MAIL@TENPOINTFIVE.CO.UK	

