



PROPOSED
OUTBUILDING

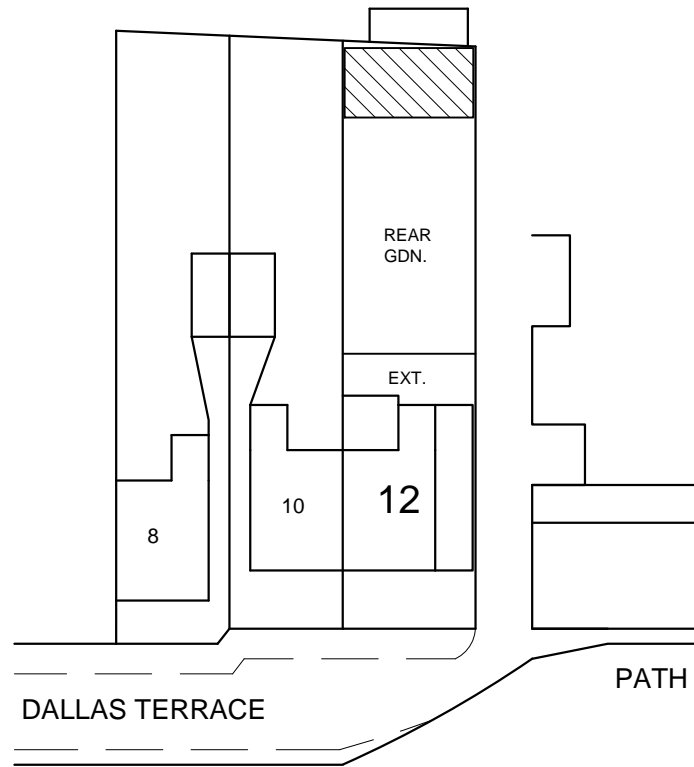

PROPOSED BLOCK PLAN
SCALE 1:500

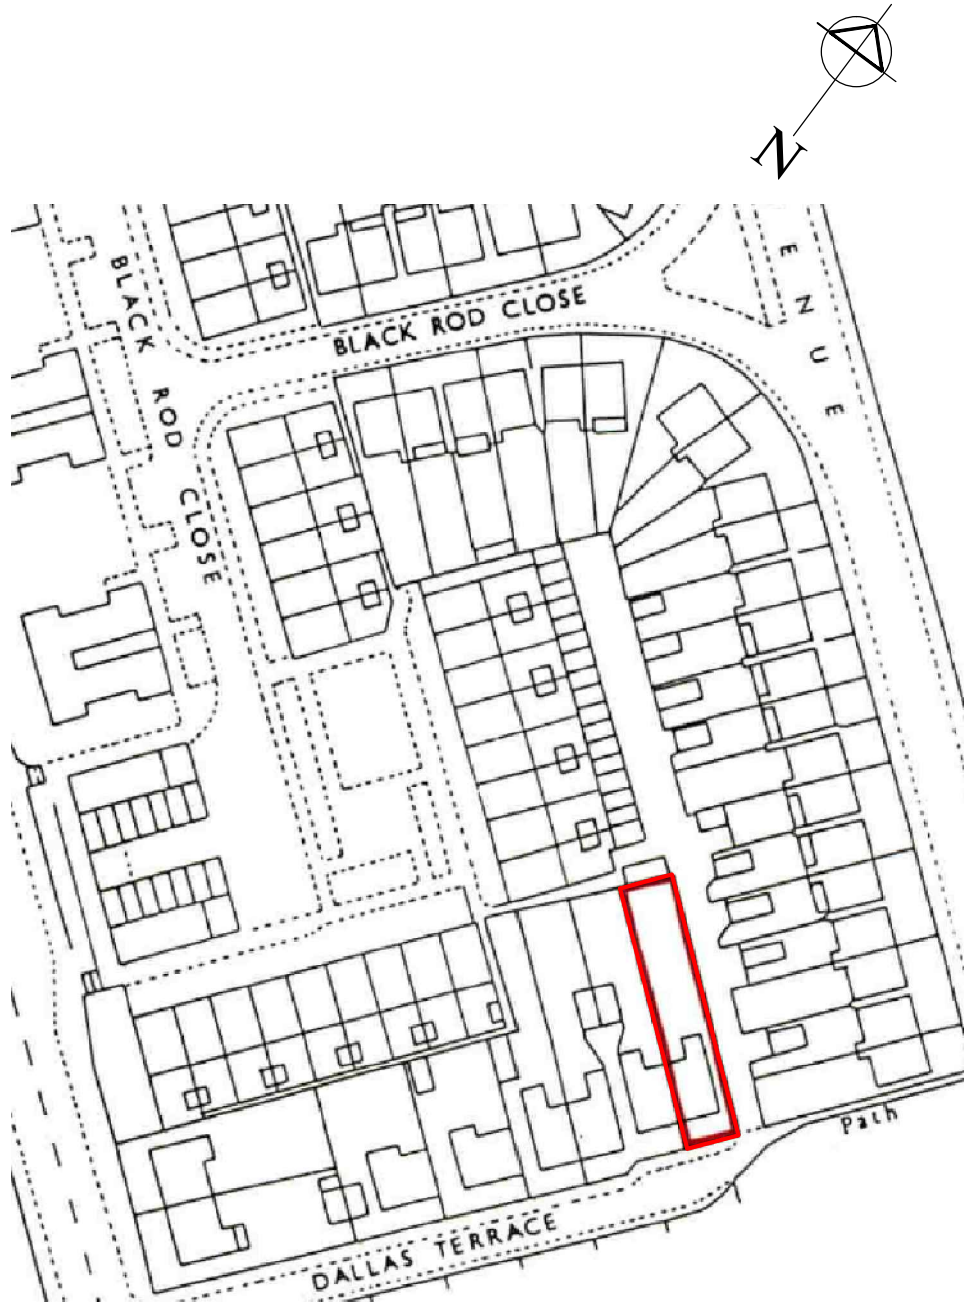

SITE LOCATION PLAN (SCALE 1:1250)

Rev.No	DATE	REV. NOTE
CAD REF		

All dimensions verified on site.
All work to comply with British Standards, Code of practice.
All internal works to be in accordance with client instructions.
All external surfaces to match existing.
All work to be to the satisfaction of the local authority-building surveyor.
Builder to serve building notice and comply fully in all respects.
Owner responsible for compliance with Party Wall etc Act 1996.
This drawing strictly for purposes of negotiating with local authority for planning permission only and no other purpose.

Project Title		
PROPOSED OUTBUILDING		
Layout Name		
SITE LOCATION & BLOCK PLANS		
Client	MR. A R KHAN	
Site	12 DALLAS TERRACE, HAYES, UB3 4QN.	
Drawn By		Designed By
LT		SA
Drawing No		Revision No
12/02		00
Compass	Date	Scale
	16-05-2023	1:500, 1:1250
	Project No	Sheet No
		-
HEAD OFFICE :		
S A Design & Management		
saud_ahmad67@outlook.com		
Phone :		
0044 7930880404		

THIS DRAWING IS A COPYRIGHT OF S A DESIGN & MANAGEMENT AND MUST NOT BE
DUPLICATED OR REPRODUCED WITHOUT PERMISSION FROM THE DESIGNER