

ALL EXTERNAL MATERIALS TO MATCH
EXISTING.


RESUBMISSION: PREVIOUSLY APPROVED
PROPOSAL IN 2015 (REF: 69666/APP/2015/703)




EXISTING REAR
ELEVATION




PROPOSED REAR
ELEVATION

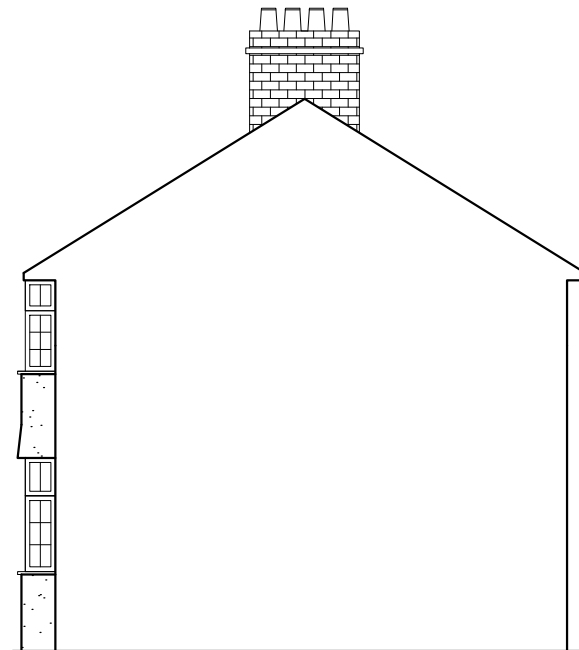


EXISTING SIDE
ELEVATION

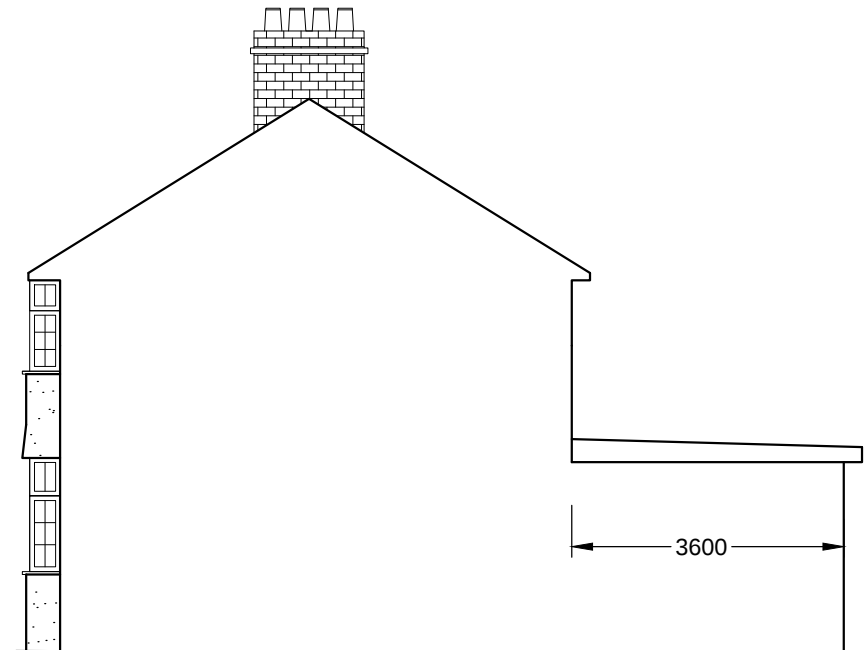


PROPOSED SIDE
ELEVATION

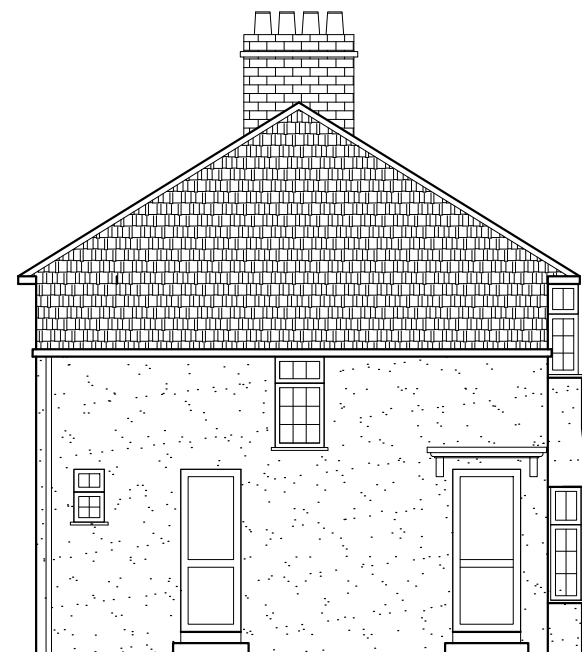

EXISTING SIDE
ELEVATION

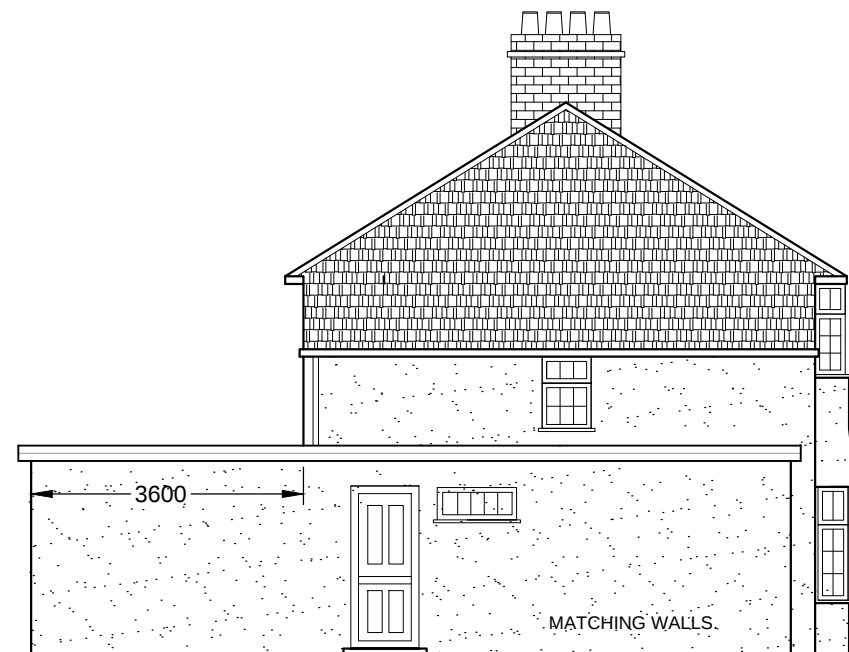

PROPOSED SIDE
ELEVATION

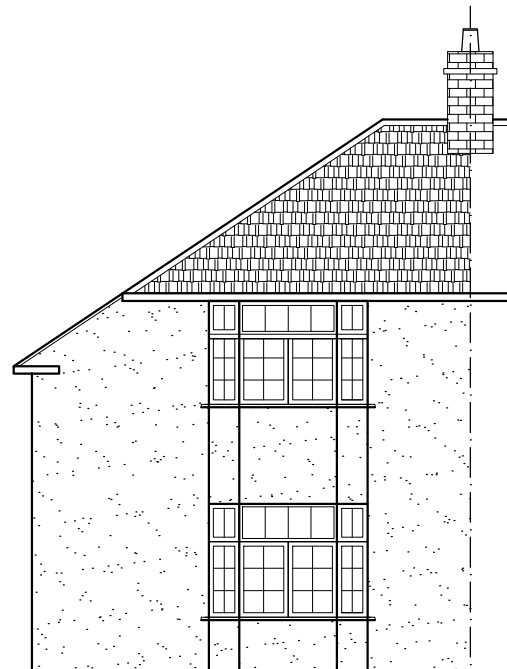

EXISTING FRONT
ELEVATION



PROPOSED FRONT
ELEVATION

1:100 SCALE BAR 0 1 2 3 4 5m



SAUD AHMAD

Architectural Design Consultancy
87 HUNTERS GROVE, HAYES, MIDDLESEX, UB3 3JF

mob: 07930880404
tel: 02087561784
fax: 02087561784

client MR. ARULANANDAM THAMBIAIYAH

site 24 EAST WALK , HAYES, UB3 3JJ.

project SINGLE STOREY SIDE & REAR EXTENSION

title ELEVATIONS

scale 1:100 @ A3

date 04/03/2023

drawn by; SA

number 24/1113/02

revision D