






Location Plan

Scale: 1:1250

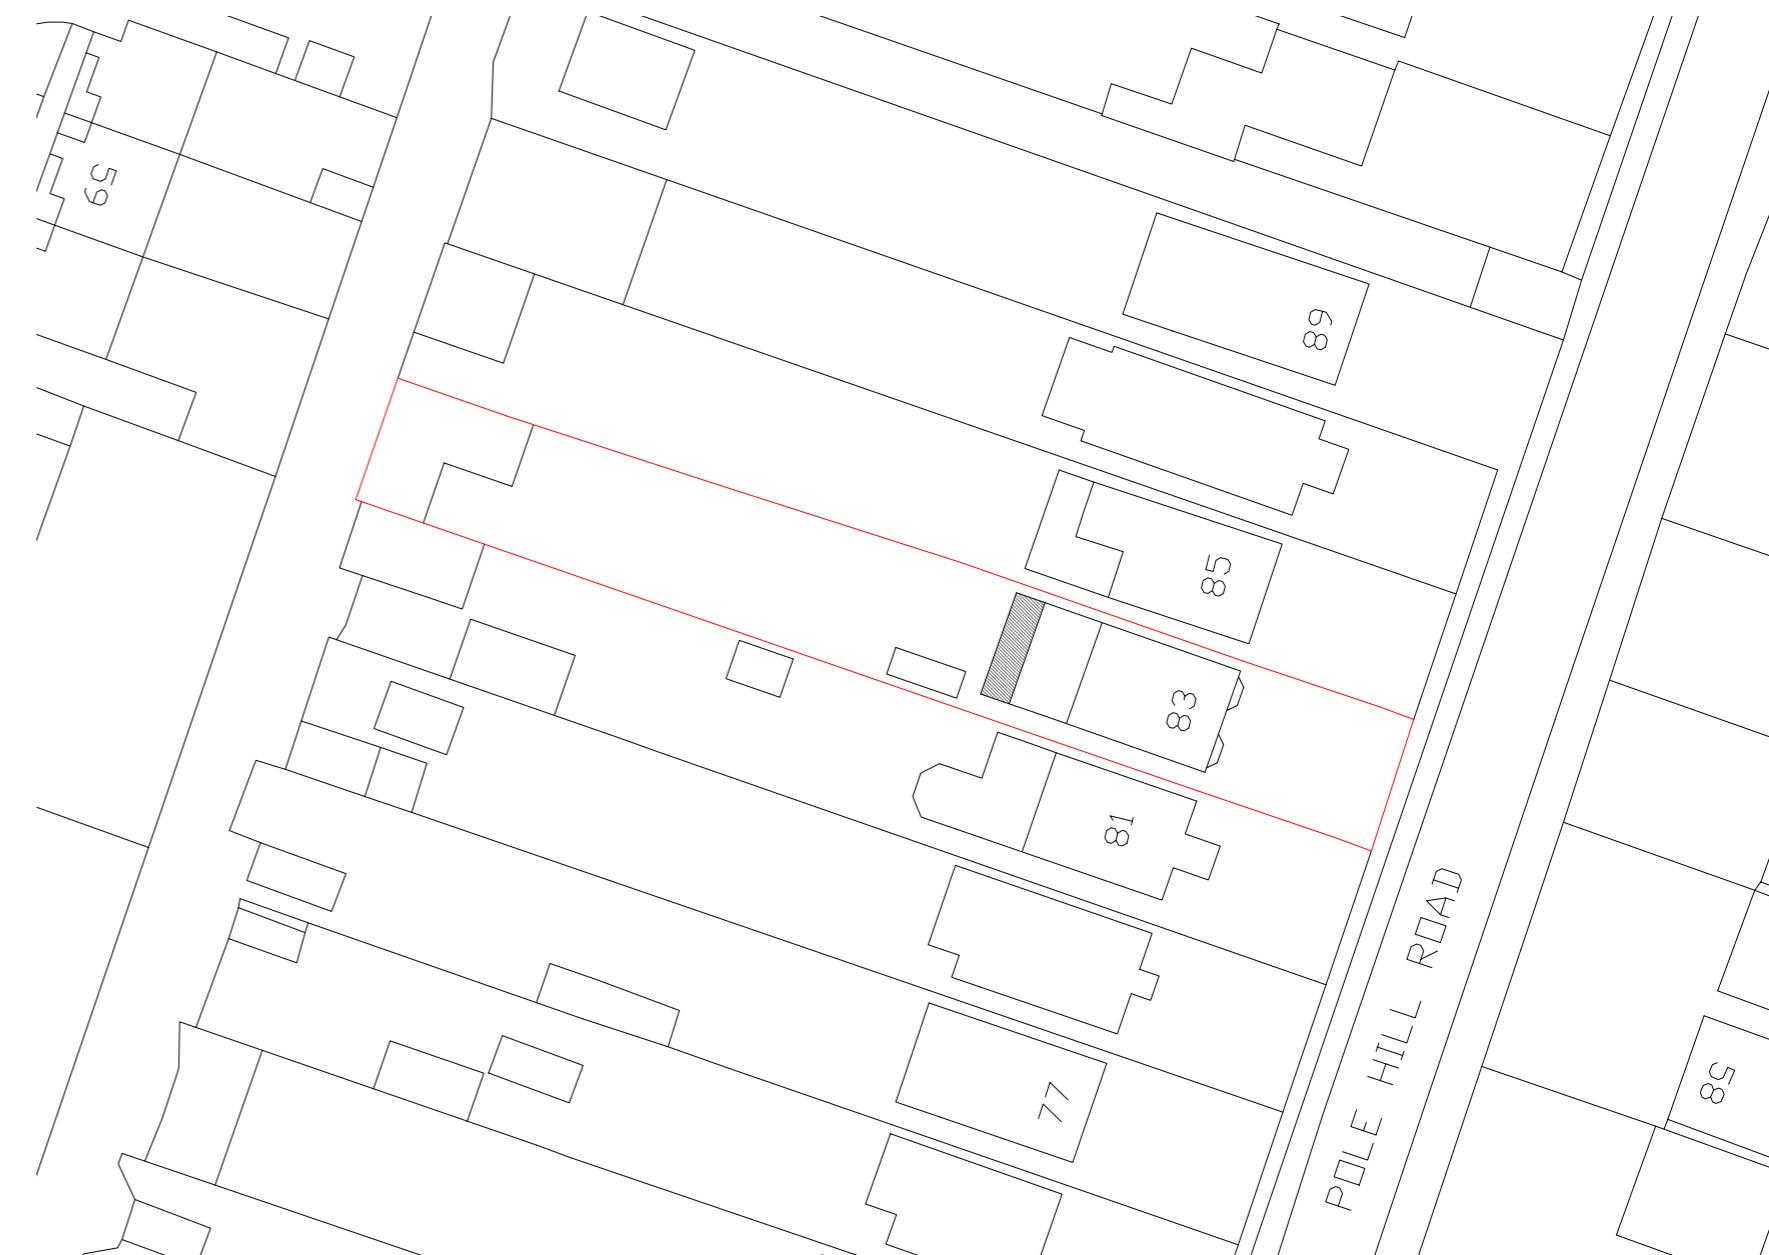

Block Plan

Scale: 1:500

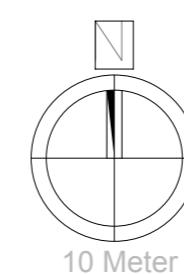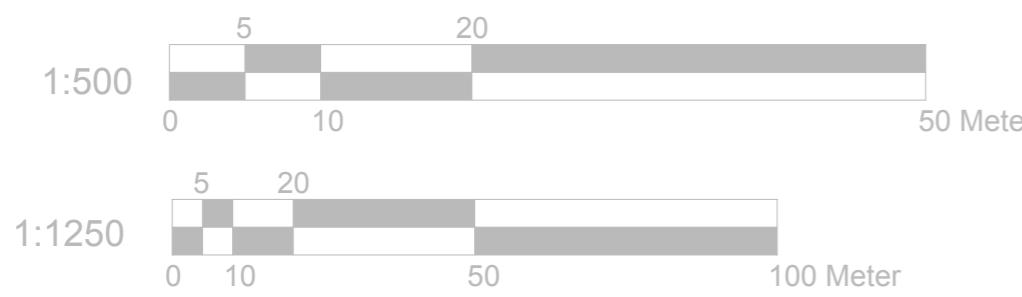

Proposed Section through Lightwell

Scale: 1:100

		Project: 83 Pole Hill Road Uxbridge UB10 0QB		Title: Location and Block Plans		Scale: 1:1250/500 @ A3	
						Date: 11 2023	
						Drawing No.: 3730 - 04/MT	
						Revision	
						A	05.22

239 Western Road, Southall, Middx, UB2 5HS Tel: 020 8571 1369 info@multicreation.co.uk