




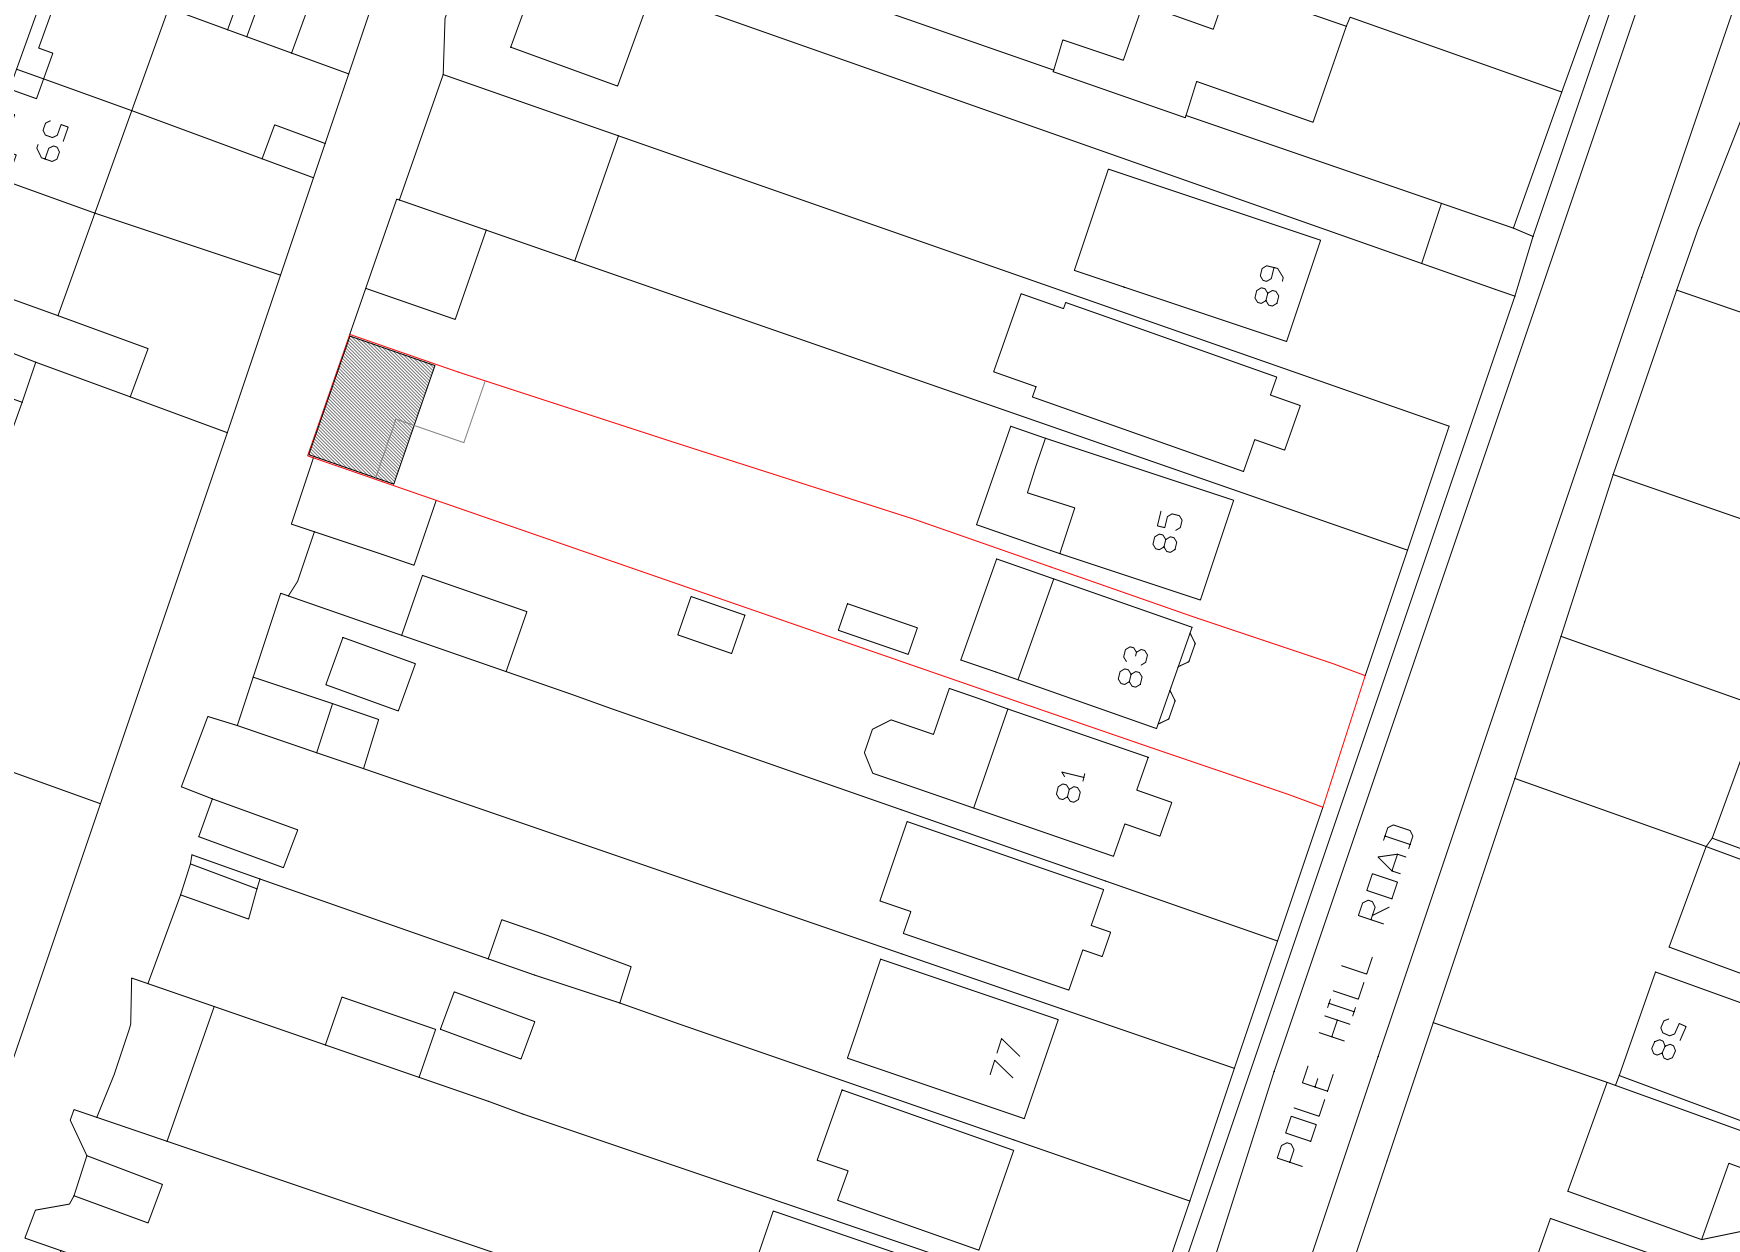

Location Plan  
Scale:1:1250

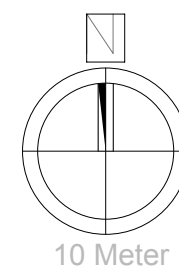

Block Plan  
Scale:1:500

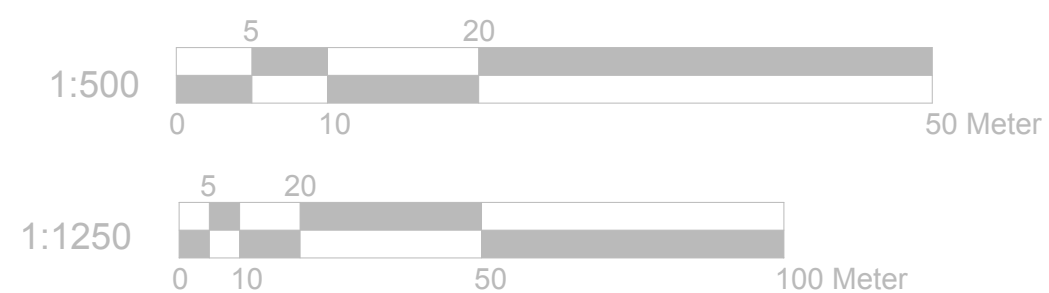

|                                                                                       |                   |                          |                        |
|---------------------------------------------------------------------------------------|-------------------|--------------------------|------------------------|
|  | Project:          | Title:                   | Scale: 1:1250/500 @ A3 |
|                                                                                       | 83 Pole Hill Road | Location and Block Plans | Date: 02.2024          |
|                                                                                       | Uxbridge          |                          | Drawing No.:           |
|                                                                                       | UB10 0QB          |                          | 3730 - 07/MT           |
|                                                                                       |                   |                          | Revision               |
|                                                                                       |                   |                          |                        |
|                                                                                       |                   |                          |                        |

239 Western Road, Southall, Middx, UB2 5HS Tel: 020 8571 1369 info@multicreation.co.uk