
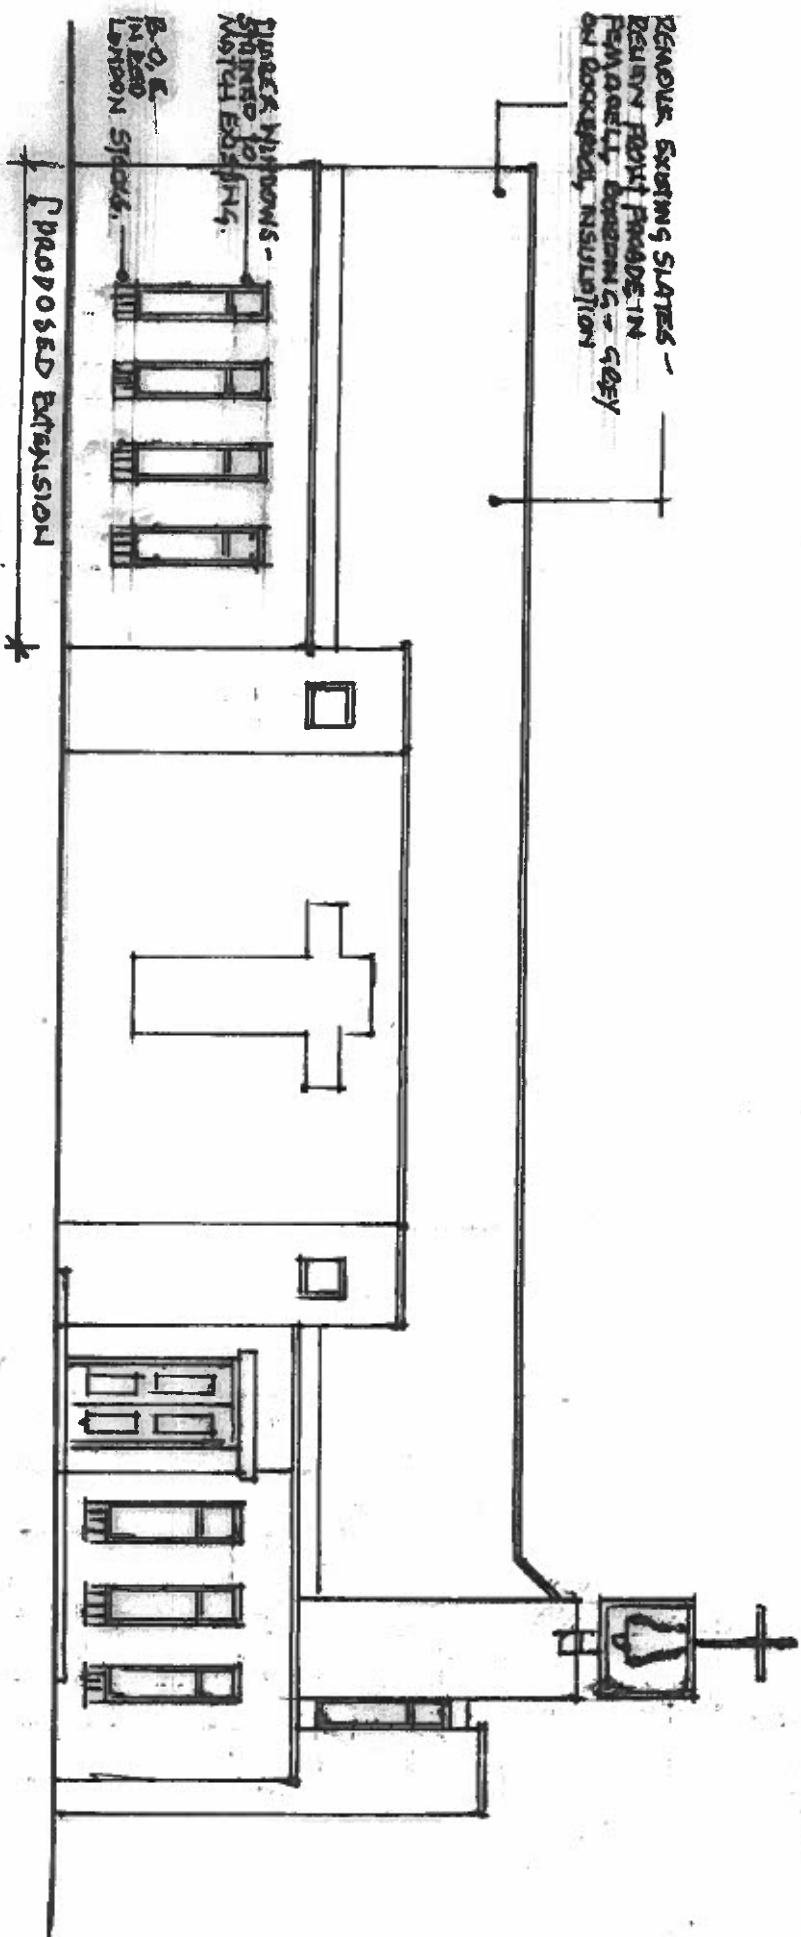


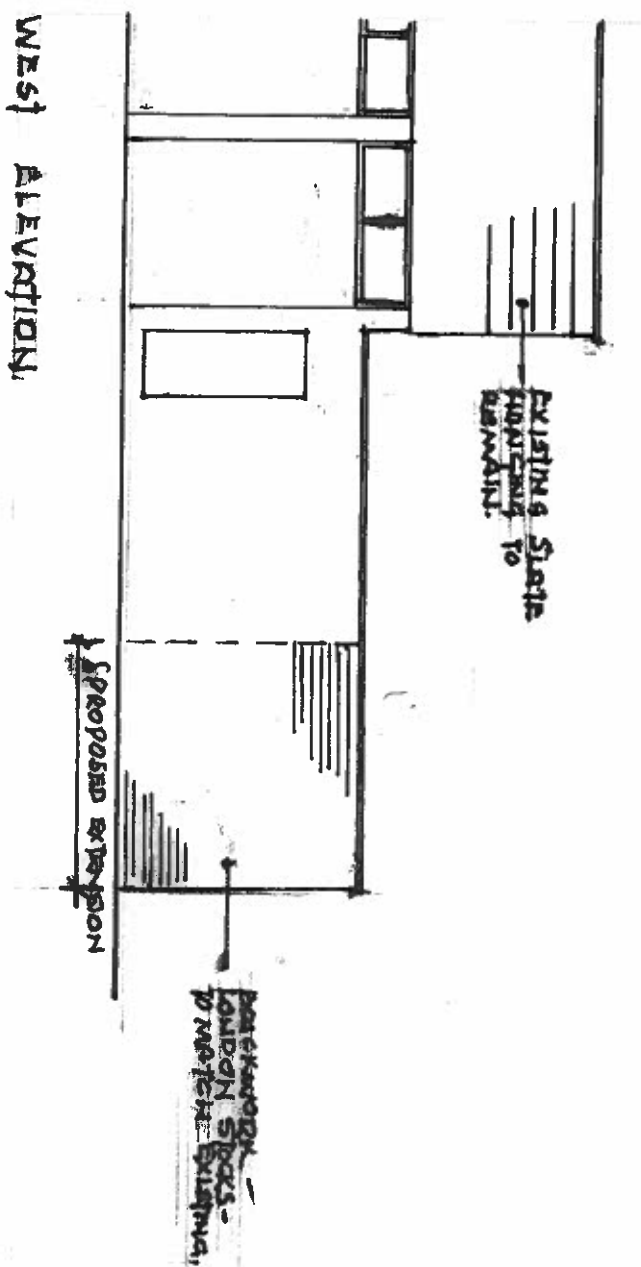

'A' WORK. 2024.
SIDE WINDOWS TO
CHURCH DOTTED.
FACADE TO SOUTH EAST
OF CHURCH REMOVED.

PROPOSED
EXTENSION
TO CHURCH AND
NEW FACADE TO
CHURCH - SOUTH
ELEVATION.

D.C. CHURCH OF
ST. PAUL.
2 MIDDLE AVENUE
HIREFIELD
OXFORD.
ELEVATIONS -
AS PROPOSED.

JOHN COOMIN
% WESTMINSTER Roman
Catholic Diocese Trustees
12 WEST COURT
HILGARD ROAD
SOUTHSEA. PO4. 9HR.
07546-545422.

SCALE. 1:100
DATE. JAN 2024
DRAWN. J.R. Cope
DRC. NO 614/4A.