


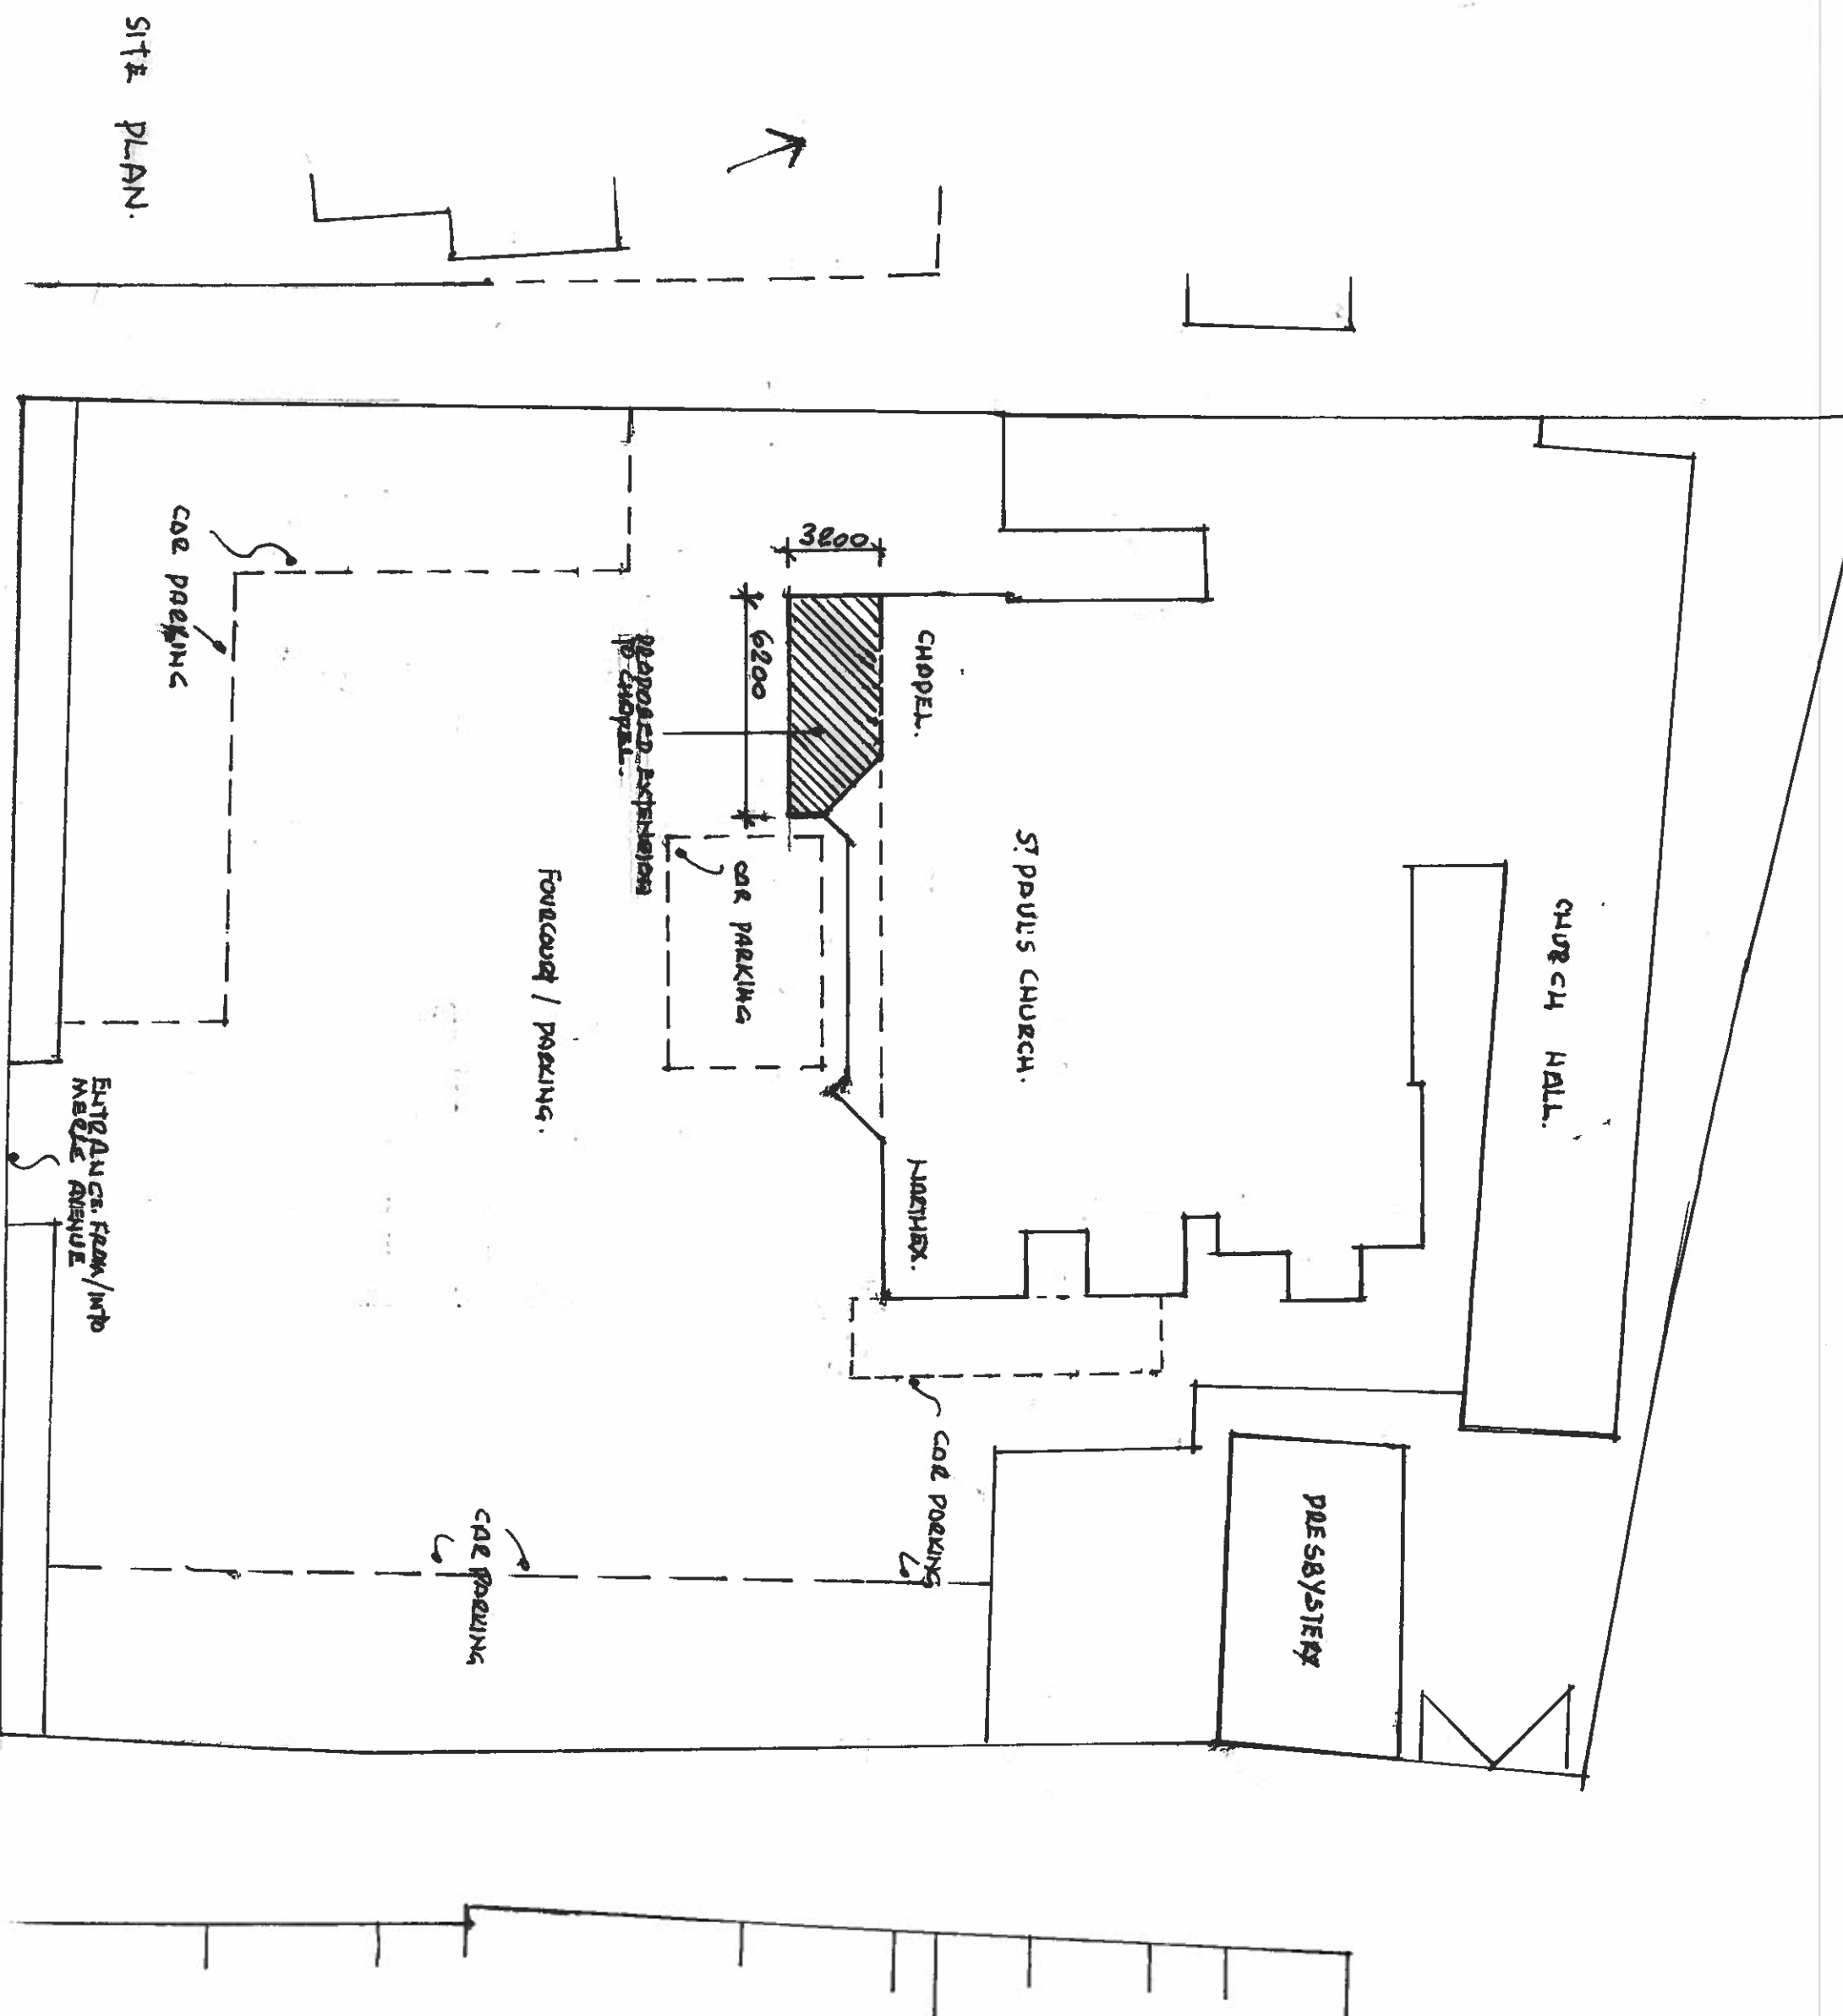

A-MARCH 2024
NEW FACADE NOTE
PROPOSED

PROPOSED
EXTENSION
TO CHANCEL AND
NEW FACADE TO
CHURCH - SOUTH
ELEVATION.

R.C. CHURCH OF
ST PAUL
2 MAELE AVENUE
HAERFIELD.
UX BALDGE.

SITE PLAN -
AS PROPOSED.

JOHN CROWN
FOR WESTMINSTER ROMAN
CATHOLIC DIOCESE TRUSTEE
12 WEST COURT
HIGHLAND ROAD
SOUTHSEA. PO4 9WA.
07526-545422.

SCALE. 1:200
DATE. JAN. 2024
DRAWN - JAC. CROWN

DOC. NO. 614 / G. A