


**Black Siberian Larch** Channel Weatherboard Cladding - Horizontal




**Timber Post and Rail Fence**  
Galvanised wire fencing and round wooden posts for the meadow.




**Wienerberger Amberley Red Multi-**  
Stock bricks with a creased/weathered red texture.

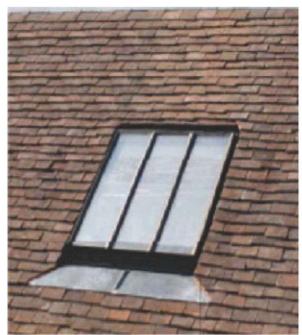

**Conservation Rooflights**  
Black satin matt.

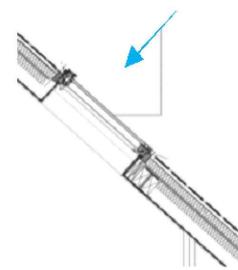

**Glass Juliet Balcony**  
Frameless glass and black satin matt metal rail.

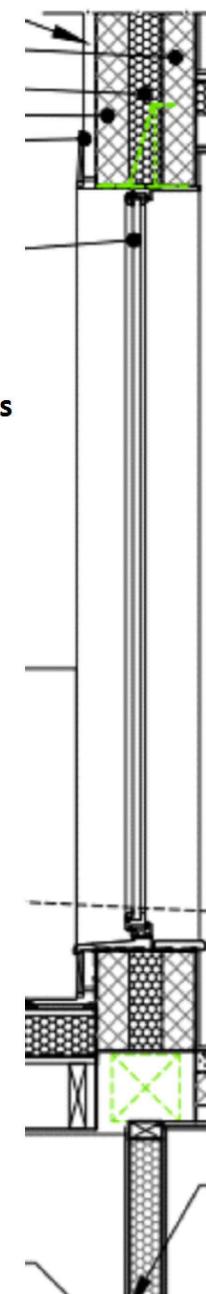

**EXTERNAL WALL STRIP SECTION**




**Old Orchard Lodge**  
Weathered brick wall.



**Barge Board/Box End - Black Fascias & Soffits**



**Catslide Dormer Window**  
Textured Natural Wood  
Fibre Cement Weatherboard finish

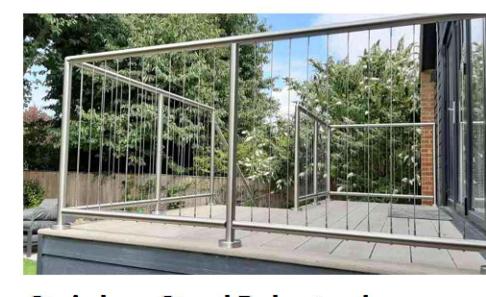

**Stainless Steel Balustrades**  
316 Marine Grade. Satin finish.



An example of a local residential dwelling.

**DRAWING NO. M9**

**ROOF TILES**  
Type: Plain Clay Tiles  
Manufacturer: Marley Eternit, [www.marleyeternit.co.uk](http://www.marleyeternit.co.uk), Tel: 01283 722 588  
Product Ref: Acme Double Camber - Antique 0321 (weathered finish)

**EXTERNAL DORMER FINISH**  
Type: Timber cladding look durable fibre cement weatherboard Supplier: Travis Perkins Product Ref: VL weatherboard (timber textured finish)

**TIMBER BOARDING**  
Type: Black Siberian Larch Channel Weatherboard Cladding - Horizontal  
Manufacturer: Silva Timber Products - <https://www.silvatimber.co.uk/>  
Colour: Onyx Black

**SOFFIT & FASCIAS**  
Type: UPVC  
Manufacturer: Eurocell  
Product Ref: Ogee Board  
Colour: RAL 9005 Black  
Finish: UPVC

**GUTTERING & DOWNPPIPES**  
Type: Steel Guttering  
Manufacturer: Lindab  
Product Ref: Rainline - SROR3120BK  
Colour: RAL 9011 Black

**BALUSTRADE**  
Type: Galvanised Stainless Steel (316 Marine Grade)  
Manufacturer: Southern Rigging Supplies  
Product Ref: 19 Winston Business Centre, Chartwell Road, Lancing BN15 8TU  
Finish: Polyester Powder Coated

**ROOFLIGHT**  
Type: Velux Conservation roof windows  
Manufacturer: Velux  
Supplier: Velux, [veluxshop.co.uk](http://veluxshop.co.uk)  
Product Ref: MK08 GGL2570H Centre  
Pivot  
Colour: RAL 9005 Black Satin Matt  
Finish: Polyester Powder Coated

**WINDOWS & SLIDING DOORS GLAZED**  
Type: Aluminium Double Glazed Windows (U Value 0.9)  
Manufacturer: Alufold Direct  
Product Ref: Planitherm 1 ALUK GB BSC94 Duorail P15-801  
Colour: RAL 9005 Black Satin Matt  
Finish: Polyester Powder Coated

**FRONT DOOR**  
Type: Solid Aluminium door with  
Manufacturer: Schueco Security Door  
Supplier: BSF Group, Unit 1 Barking Industrial Park, Alfreds Way, Barking IG11  
Product Ref: 020 - ADUP 75  
Colour: RAL 9005 Black Satin Matt  
Finish: Polyester Powder Coated

**JULIET BALCONY**  
Type: Galvanised Steel  
Manufacturer: Bear Metals  
Supplier: Bear Metals, Highcliffe Ind Est Bruntcliffe Lane Morley, Leeds LS27 9LR  
Product Ref: Alaska Glass Juliet Balcony (Frameless glass - Convexed Handrail - 40mm X 10mm)  
Colour: RAL 9004 Black Satin Matt  
Finish: Polyester Powder Coated

**TIMBER POST & RAIL FENCE**  
Type: Round Fence Posts  
Supplier: Suregreen  
Product Ref: 201185-997218  
Finish: Timber posts & galvanised wire fencing

**BATHROOM/ENSUITE ROOFLIGHT**  
Type: Conservation rooflight  
Manufacturer: The Rooflight Company, Wychwood Business Centre, Milton Road, Shipton under Wychwood, Oxfordshire OX7 6XU  
Supplier: 'The Conservation Rooflight'  
Obscured with glazing bars  
Colour: RAL 9004 Black Satin Matt  
Finish: Polyester Powder Coated - Obscured glass

**YOUR ARCHITECT ©**

NEW BUILD HOUSE  
OLD ORCHARD LODGE COTTAGE,  
PARK LANE, HAREFIELD, UB9 6HJ

PROPOSED MATERIALS

Scale: NTS @ A3 MAR 2022 Dwg. 19\_084\_P10A

