



TITLE PROPOSED FLOOR PLAN

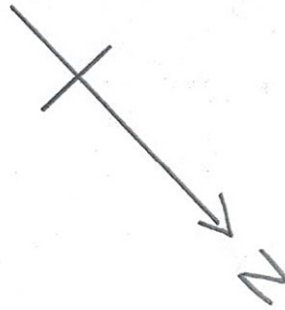

SHOP FRONT
SLIDING DOOR, SHUTTER

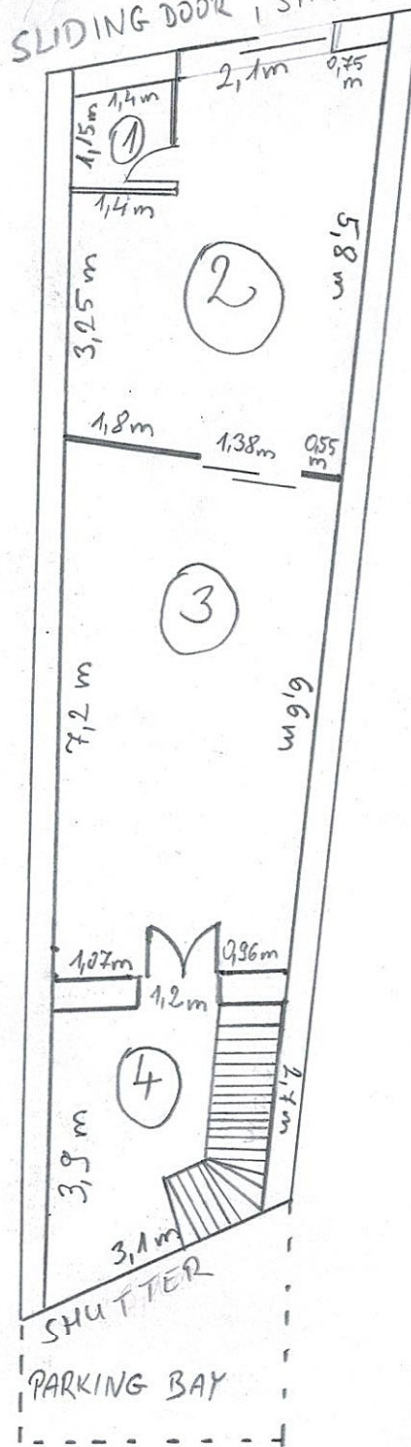

ROOM LABELS :

- 1) TOILET
- 2) CUSTOMER AREA
- 3) WORKSHOP
- 4) GARAGE/STORAGE ROOM

1:100