

DO NOT SCALE FROM THIS DRAWING.
ALL DIMENSION TO BE CHECKED ON SITE.
COPYRIGHT RESERVED

MATERIAL KEY:

- 1

uPVC white windows to match existing street scene
- 2


Aluminium Bifold Doors, Colour: anthracite
- 3

Composite door with glazing, Colour: anthracite
- 4


London stock buff bricks
- 5

Rustic red interlocking concrete roof tiles
- 6

10mm thick glazed glass balustrade

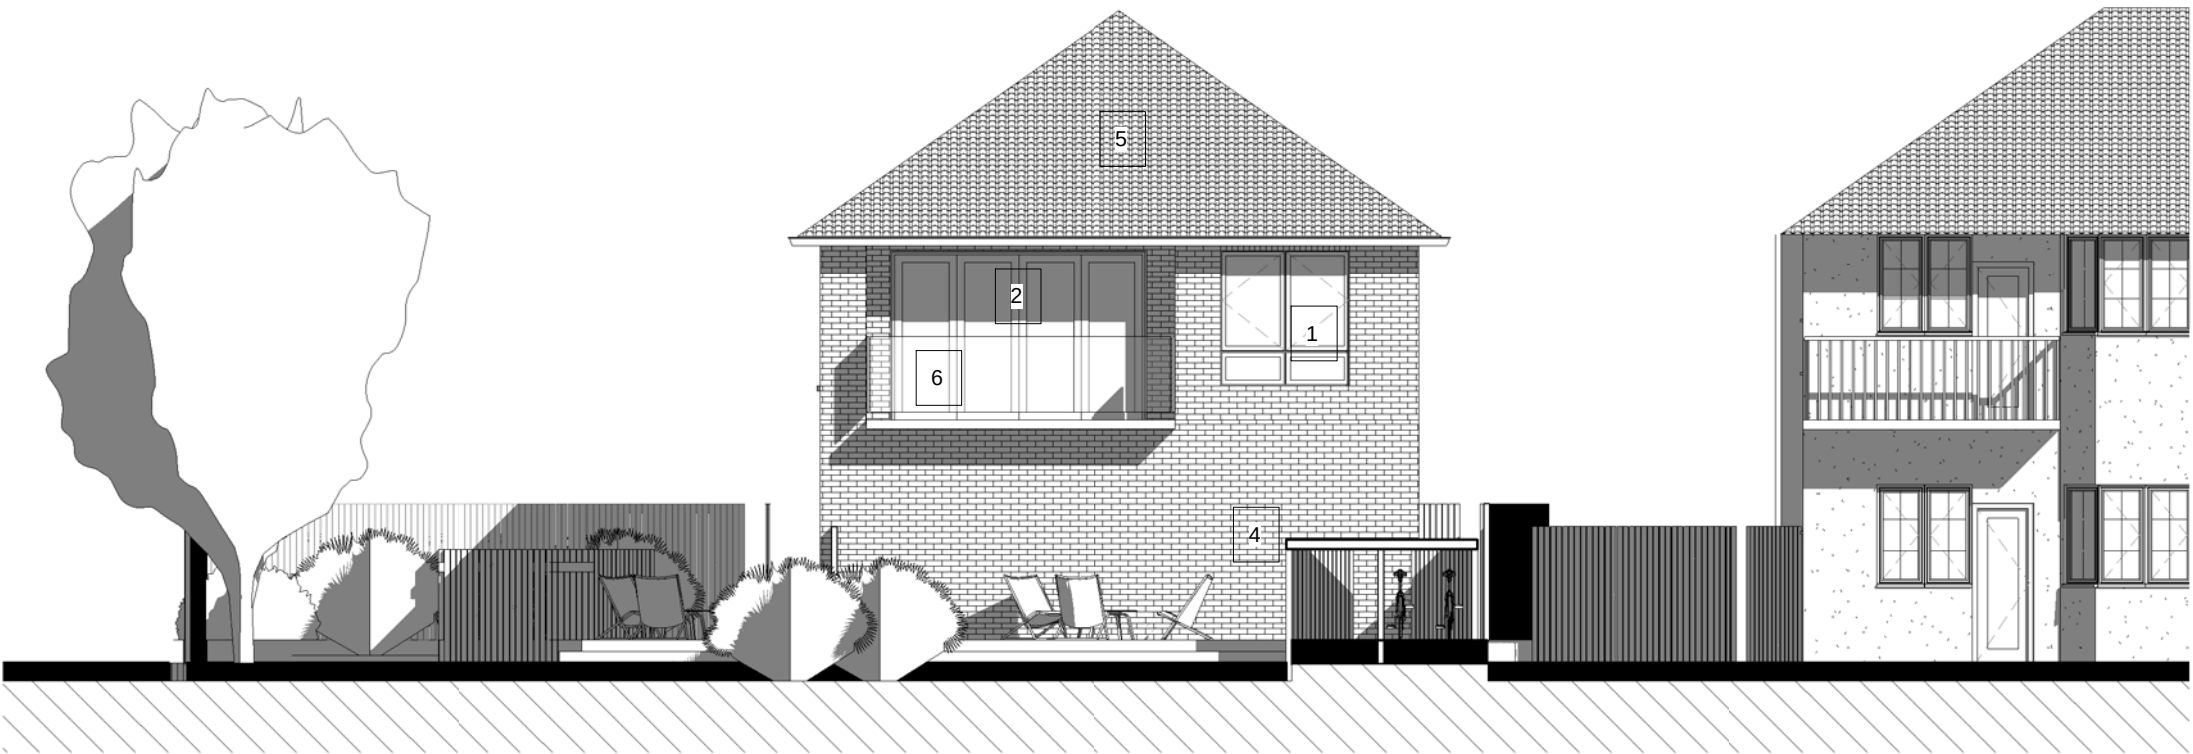

North Elevation
1:100

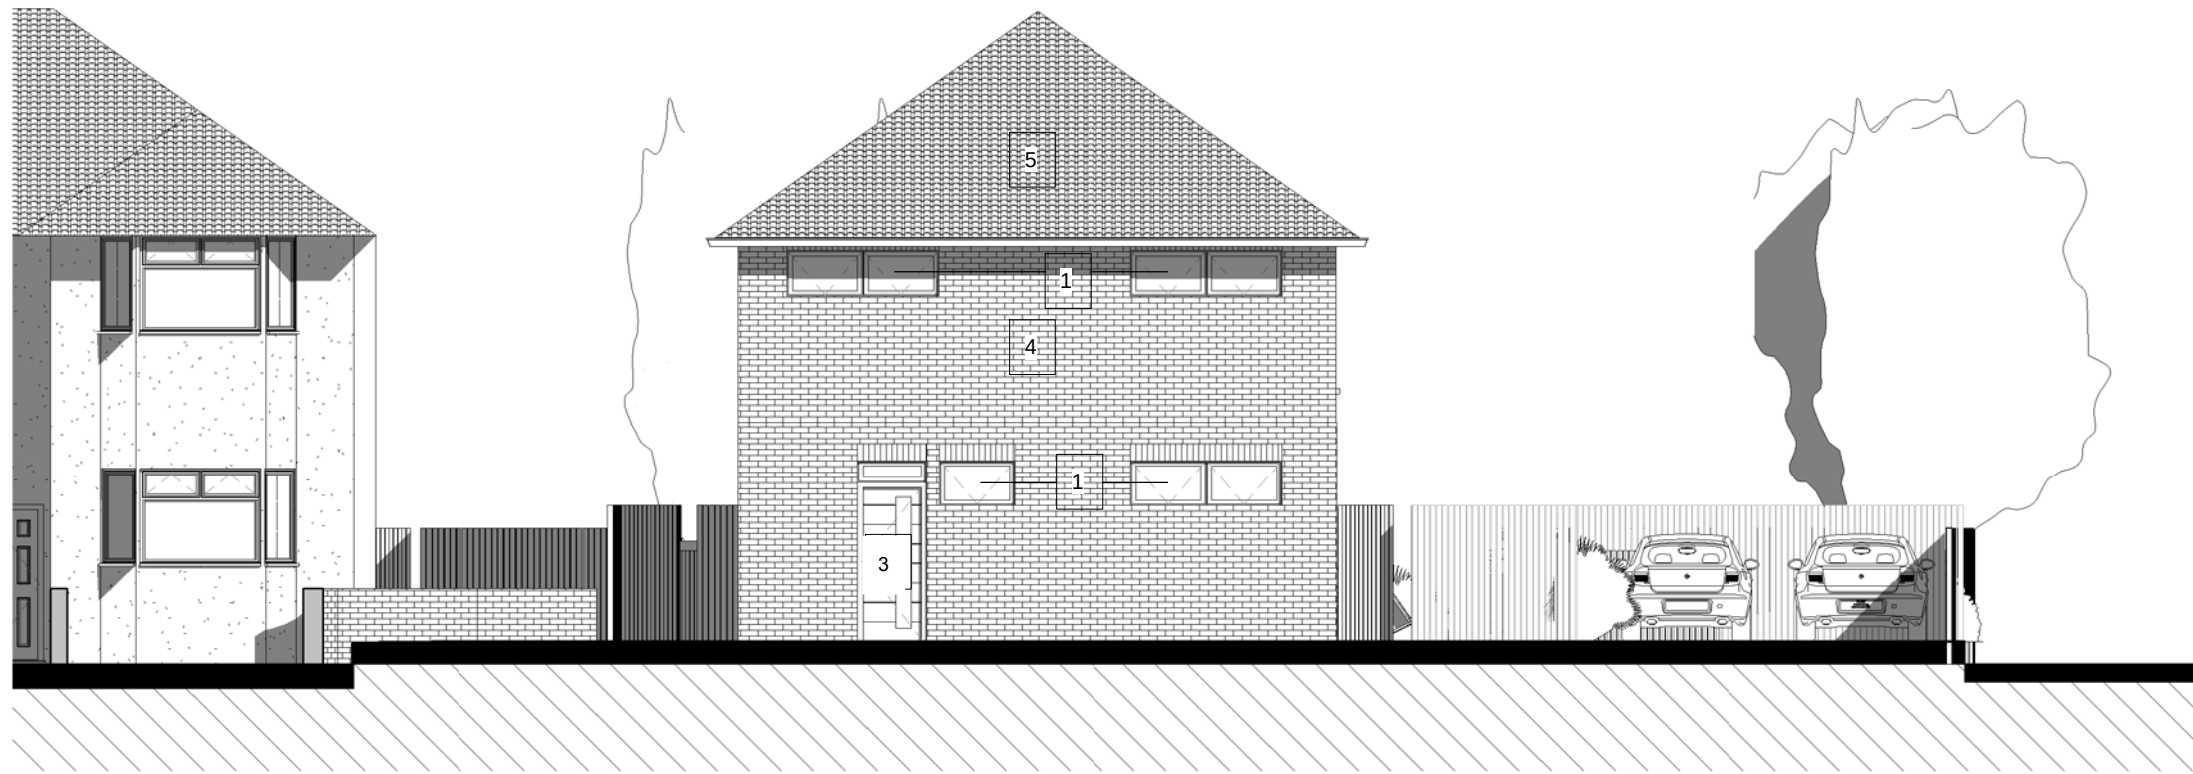

South Elevation
1:100

